


平面図

側溝清掃 (w=400・500) 120m
側溝蓋撤去 (コンクリート蓋 w=400・500 L=500) 118枚
側溝蓋撤去 (グレーチング蓋 w=400・500 L=500) 2枚
コンクリート蓋設置 (400用縦断 L=1.000 26枚、T-25 L=500 6枚) 27.0m
グレーチング蓋設置 (400用 L=1.000 26枚、T-25 L=500 6枚) 27.0m
コンクリート蓋設置 (500用縦断 L=1.000 26枚、T-25 L=500 6枚) 3.0m
グレーチング蓋設置 (500用 L=1.000 26枚、T-25 L=500 6枚) 3.0m


工事名	町道亀崎5号線側溝蓋改良工事		
図面名	平面図		
作成年月日			
縮尺	1/750	図面番号	1
会社名			
事業者名	川越町産業建設課		

側溝蓋修繕施工図

配置図

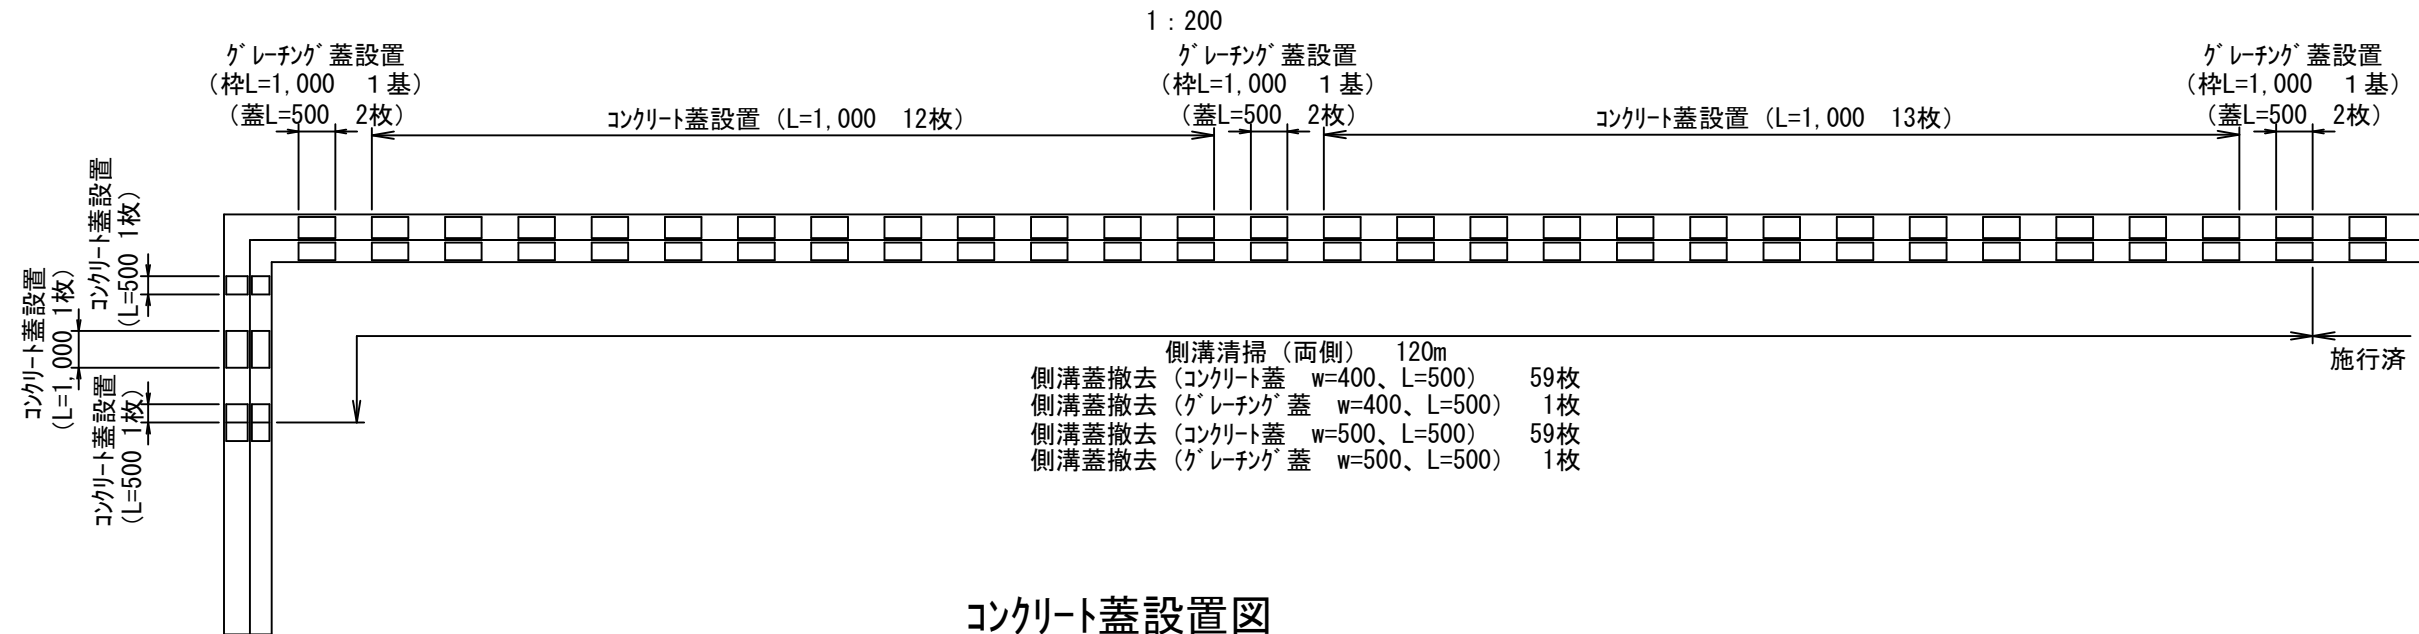

コンクリート蓋設置図

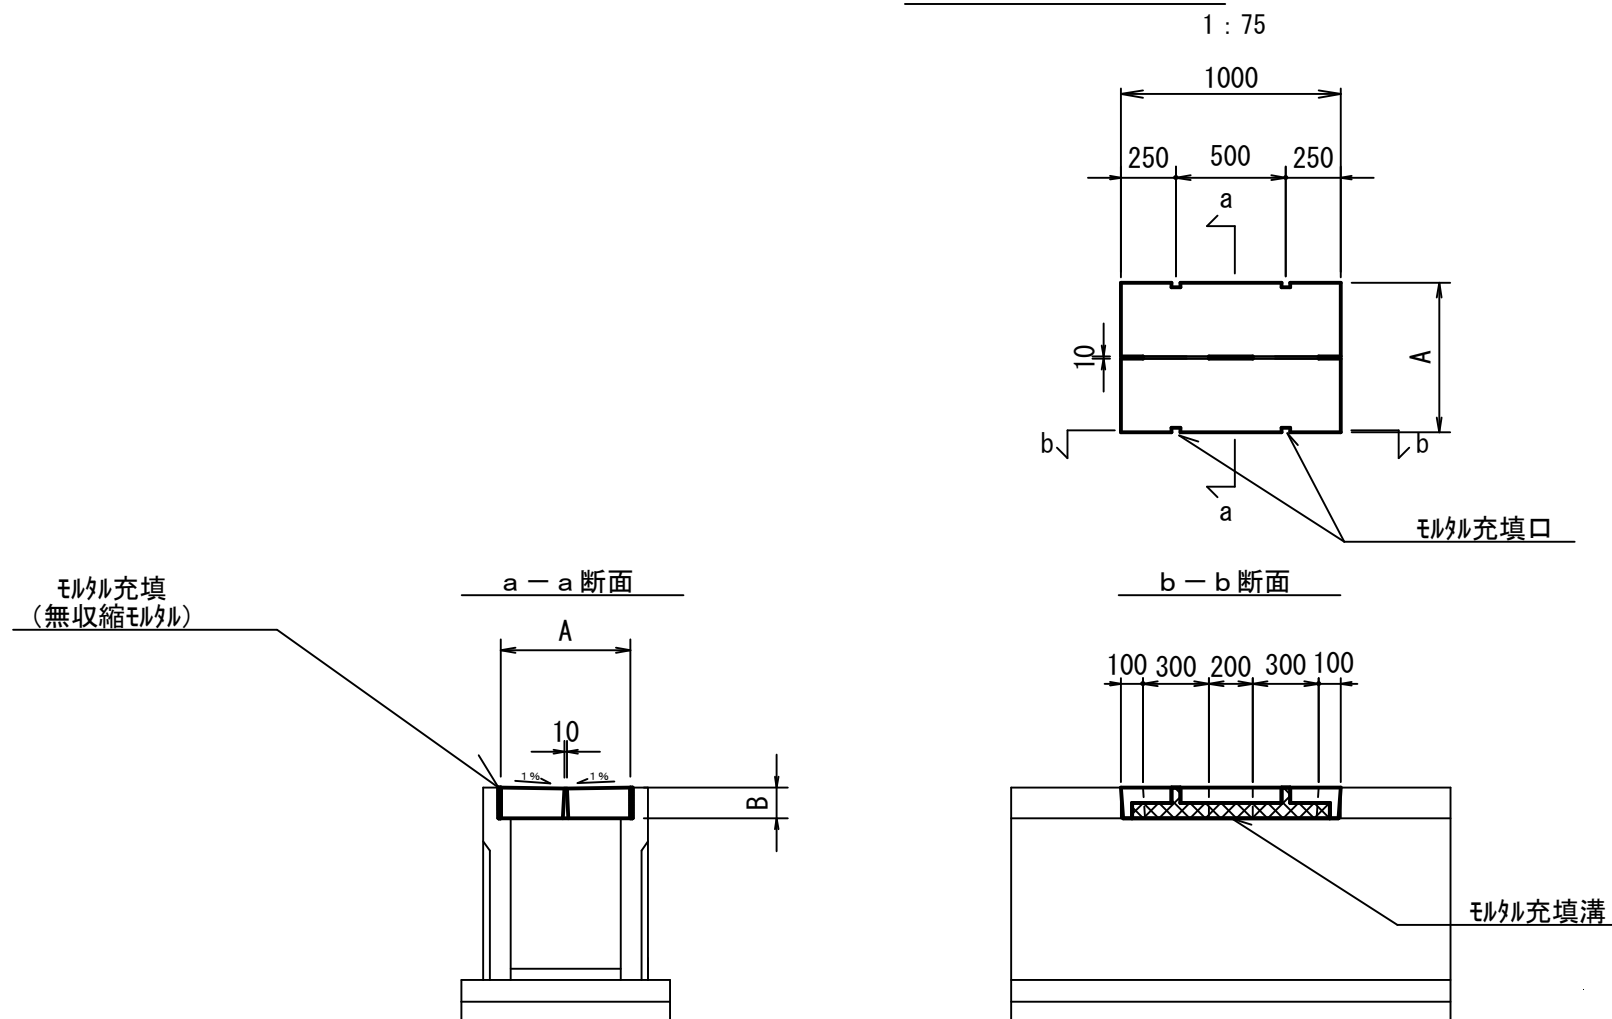

資材名	寸法	
	A	B
側溝蓋400用	480/470	110
側溝蓋500用	590/580	125

工事名	町道亀崎5号線側溝蓋改良工事		
図面名	側溝蓋修繕施工図		
作成年月日			
縮尺	図示	図面番号	2
会社名			
事業者名	川越町産業建設課		

仕 様 T-25, 細目, ボルト固定式
400用 (500用)


Technical drawing of a double door assembly, showing front and side views with dimensions and component labels.

Front View (Top):

- Labels: エンドプレート (End Plate), 角鋼 $\square 9 \times 9$ 付 (Angle Steel $\square 9 \times 9$ attached), クロスバー (Crossbar), ボルト用穴 $\phi 29$ 穴 (Bolt hole $\phi 29$ hole).
- Dimensions: 486 (width of each door leaf), 99 (width of the central gap), 486 (width of each door leaf).
- Vertical dimensions: 28 (top flange), (26.5) (height of the main panel), 439 (542) (total height), 28 (bottom flange), (26.5) (height of the main panel).

Side View (Bottom):

- Labels: 平ゴム (Flat Rubber), ベースプレート (Base Plate), FB44x4.5 (Frame).
- Dimensions: 480 (width of the base plate), 3 (thickness of the base plate), 3 (thickness of the base plate).
- Vertical dimensions: 62.5 (height of the top flange), 361 (height of the main panel), 62.5 (height of the bottom flange), 15 (height of the rubber strip).

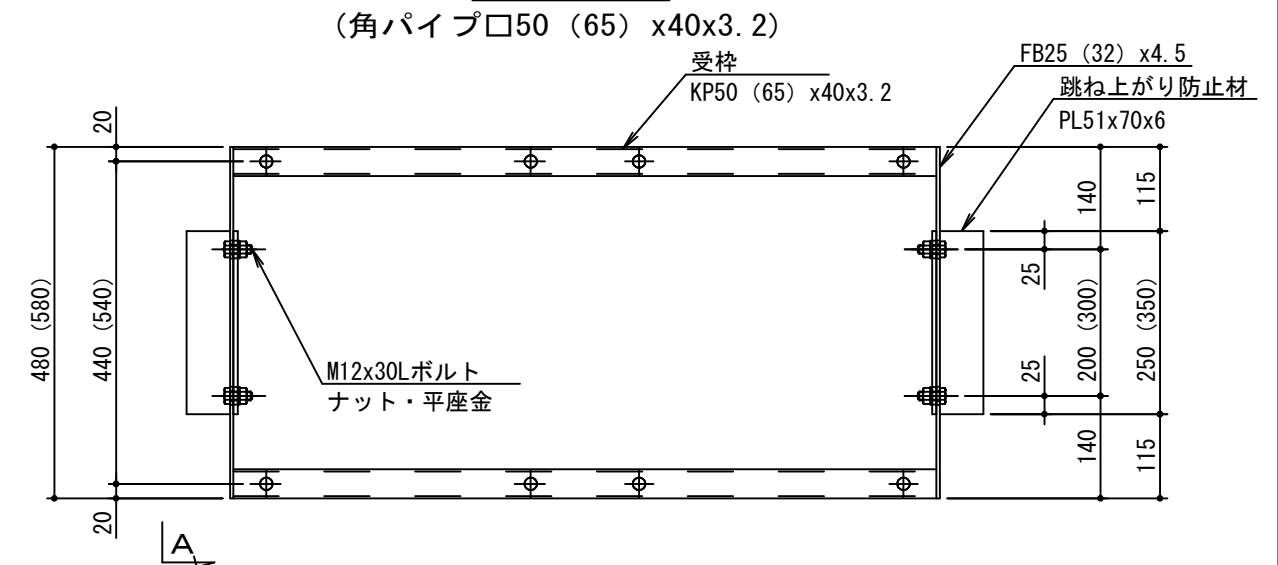

長穴
25x14

14

25

PL51x70x6

51

(19)
22.5

平ゴム
(両面テープにて貼付け)
44x6

(300)
200

25

(350)
250

(32)
28.5

70

Technical drawing of the rear view of the bracket. Dimensions include 70, 4.5, 6, 122.5 (19), 16, 12.5, 16, 10 (3), 2.5, 32, 25, 51, 140, 25, 115, 10, 23, 15, 50, 10, 32, 25, 65. Labels include: 2点 (2 points), $\phi 14$ 穴 (hole), M12x30Lボルト ナット・平座金 (M12x30L Bolt Nut and Flat Washer), PL51x70x6, FB25 (32) x4.5, and KP50x40x3.2.

工事名	町道亀崎5号線側溝蓋改良工事		
図面名	“グレーチング”詳細図		
作成年月日			
縮尺	1/50	図面番号	3
会社名			
事業者名	川越町産業建設課		