


川越町道路除草工事 No. 1


1 : 3000

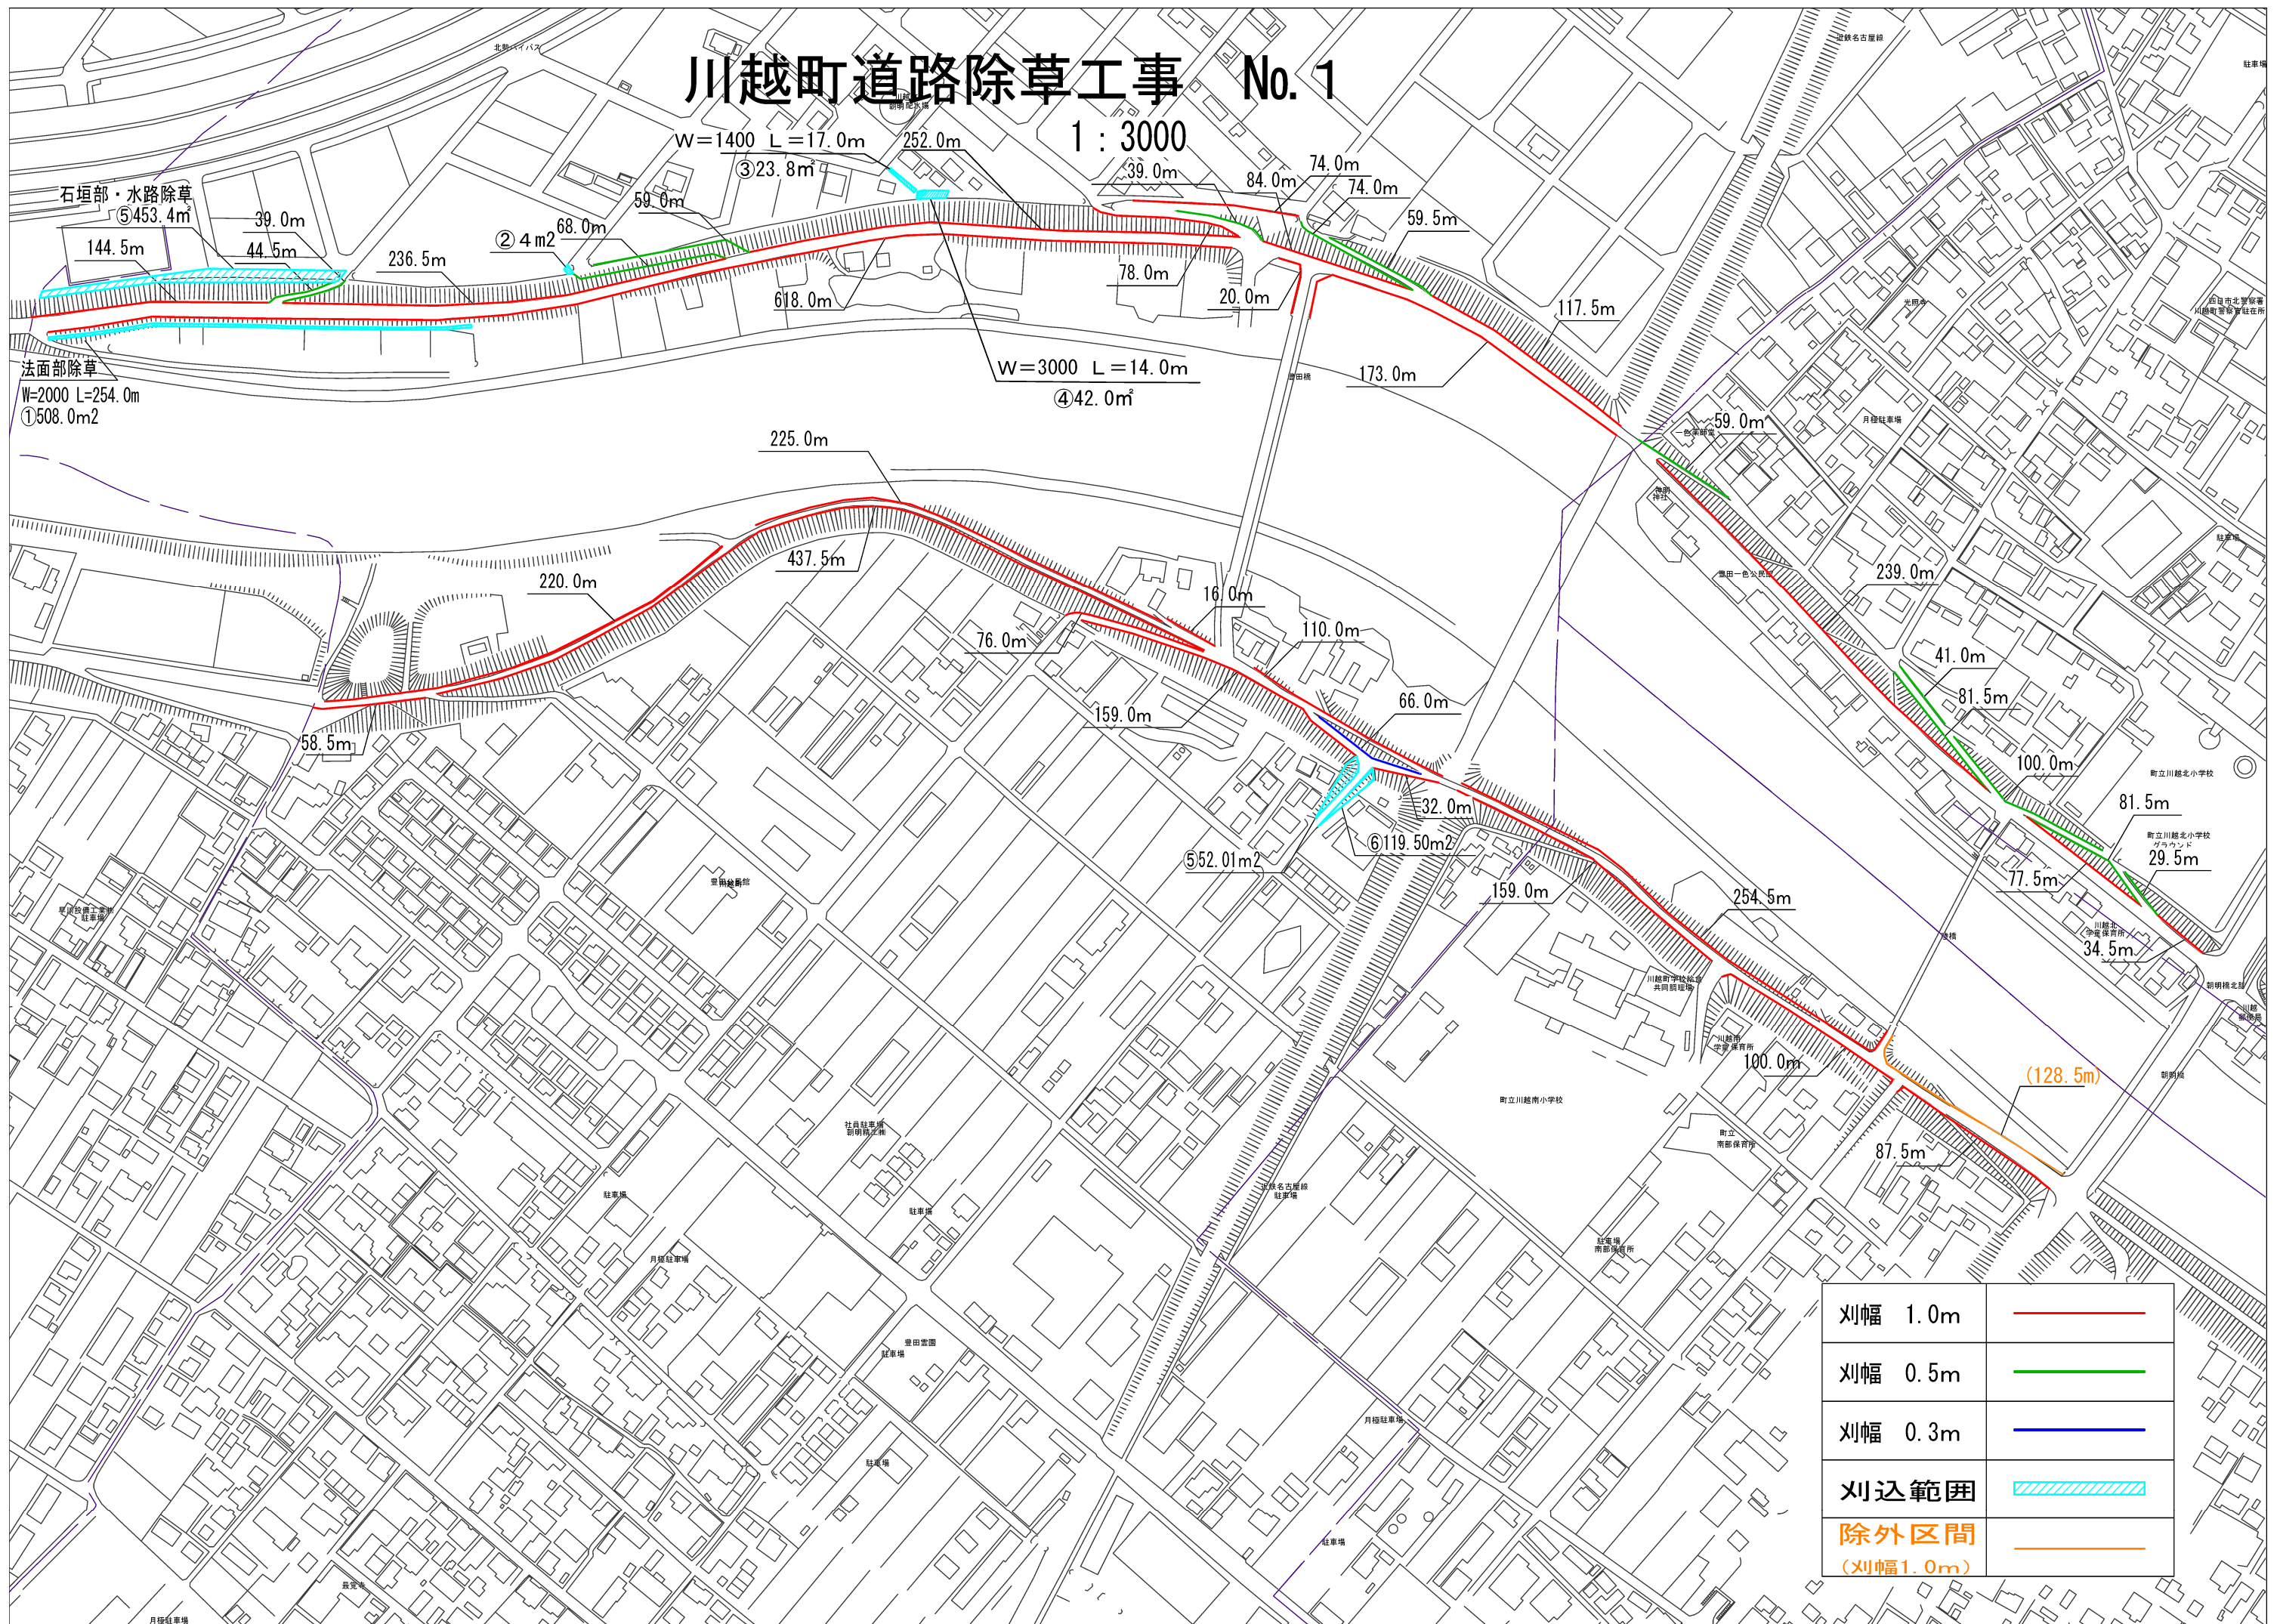

刈幅 1.0m	
刈幅 0.5m	
刈幅 0.3m	
刈込範囲	
除外区間 (刈幅1.0m)	

川越町道路除草工事 No. 2

1 : 3000

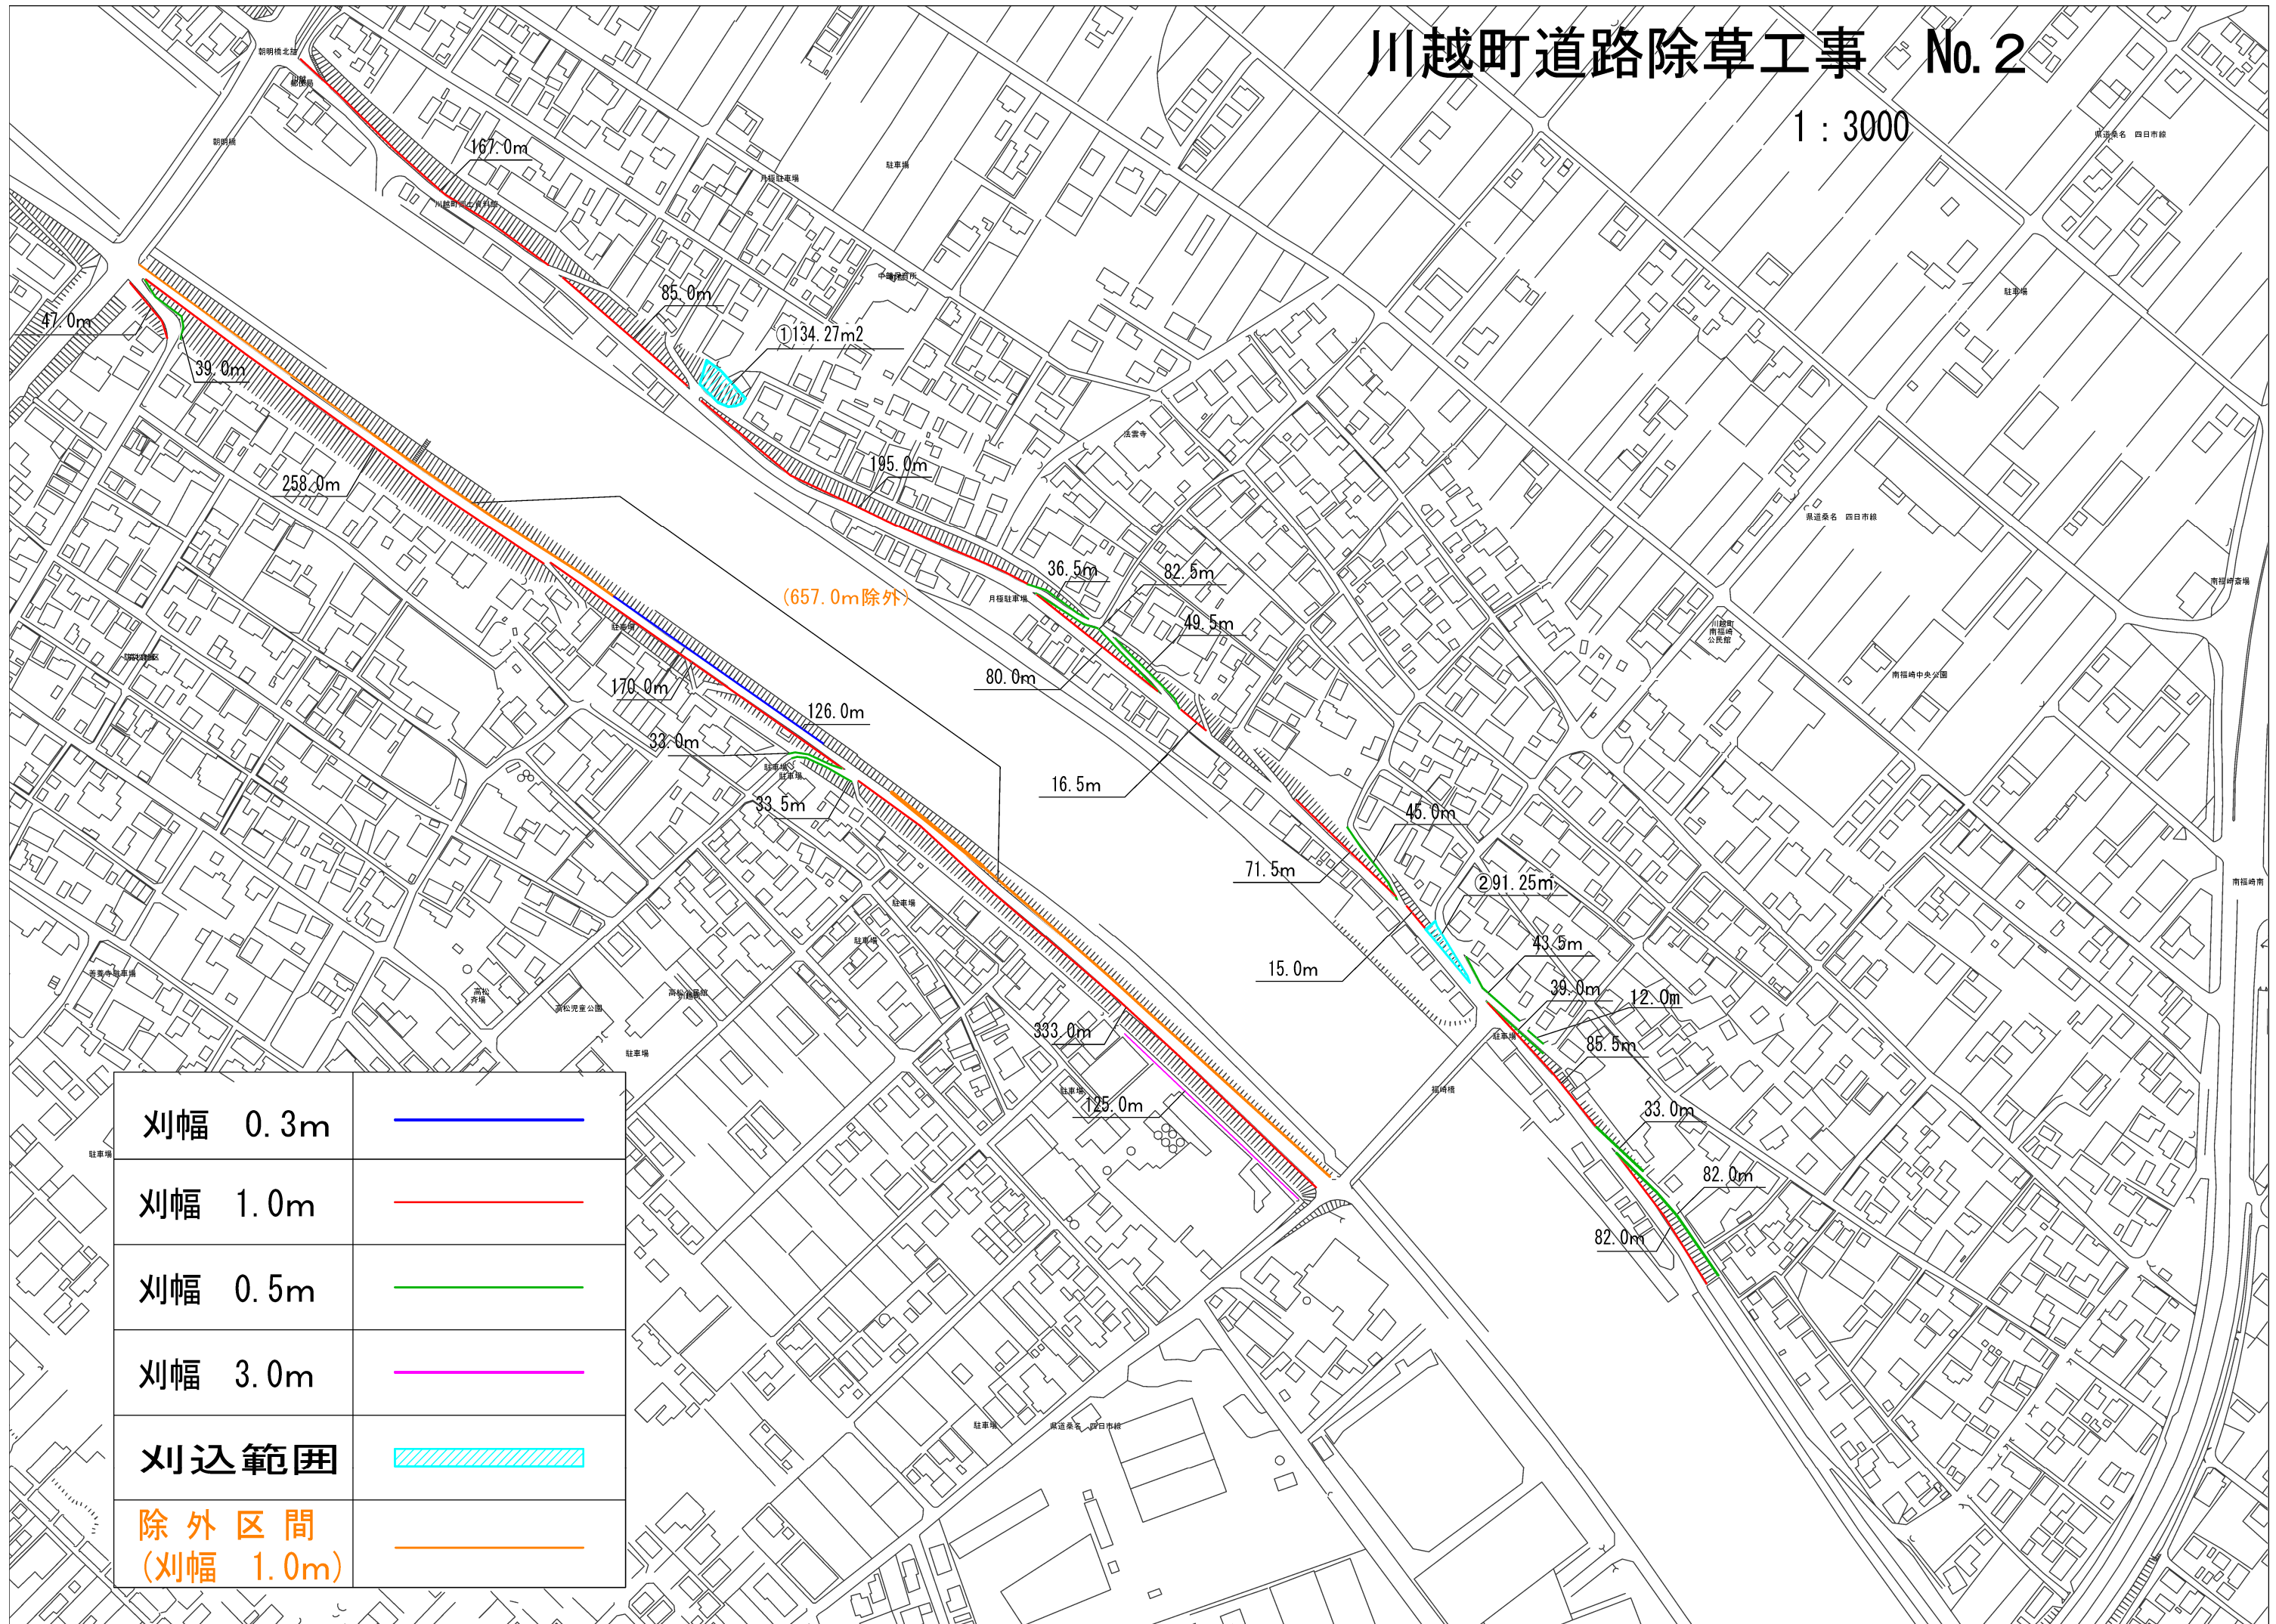

刈幅 0.3m



刈幅 1.0m



刈幅 0.5m



刈幅 3.0m



刈込範囲



除外区間
(刈幅 1.0m)



No. 3

~~1 : 3000~~



川越町道路除草工事 No. 4

1 : 3000

