


# 川越町道路除草工事 No. 1

1 : 3000

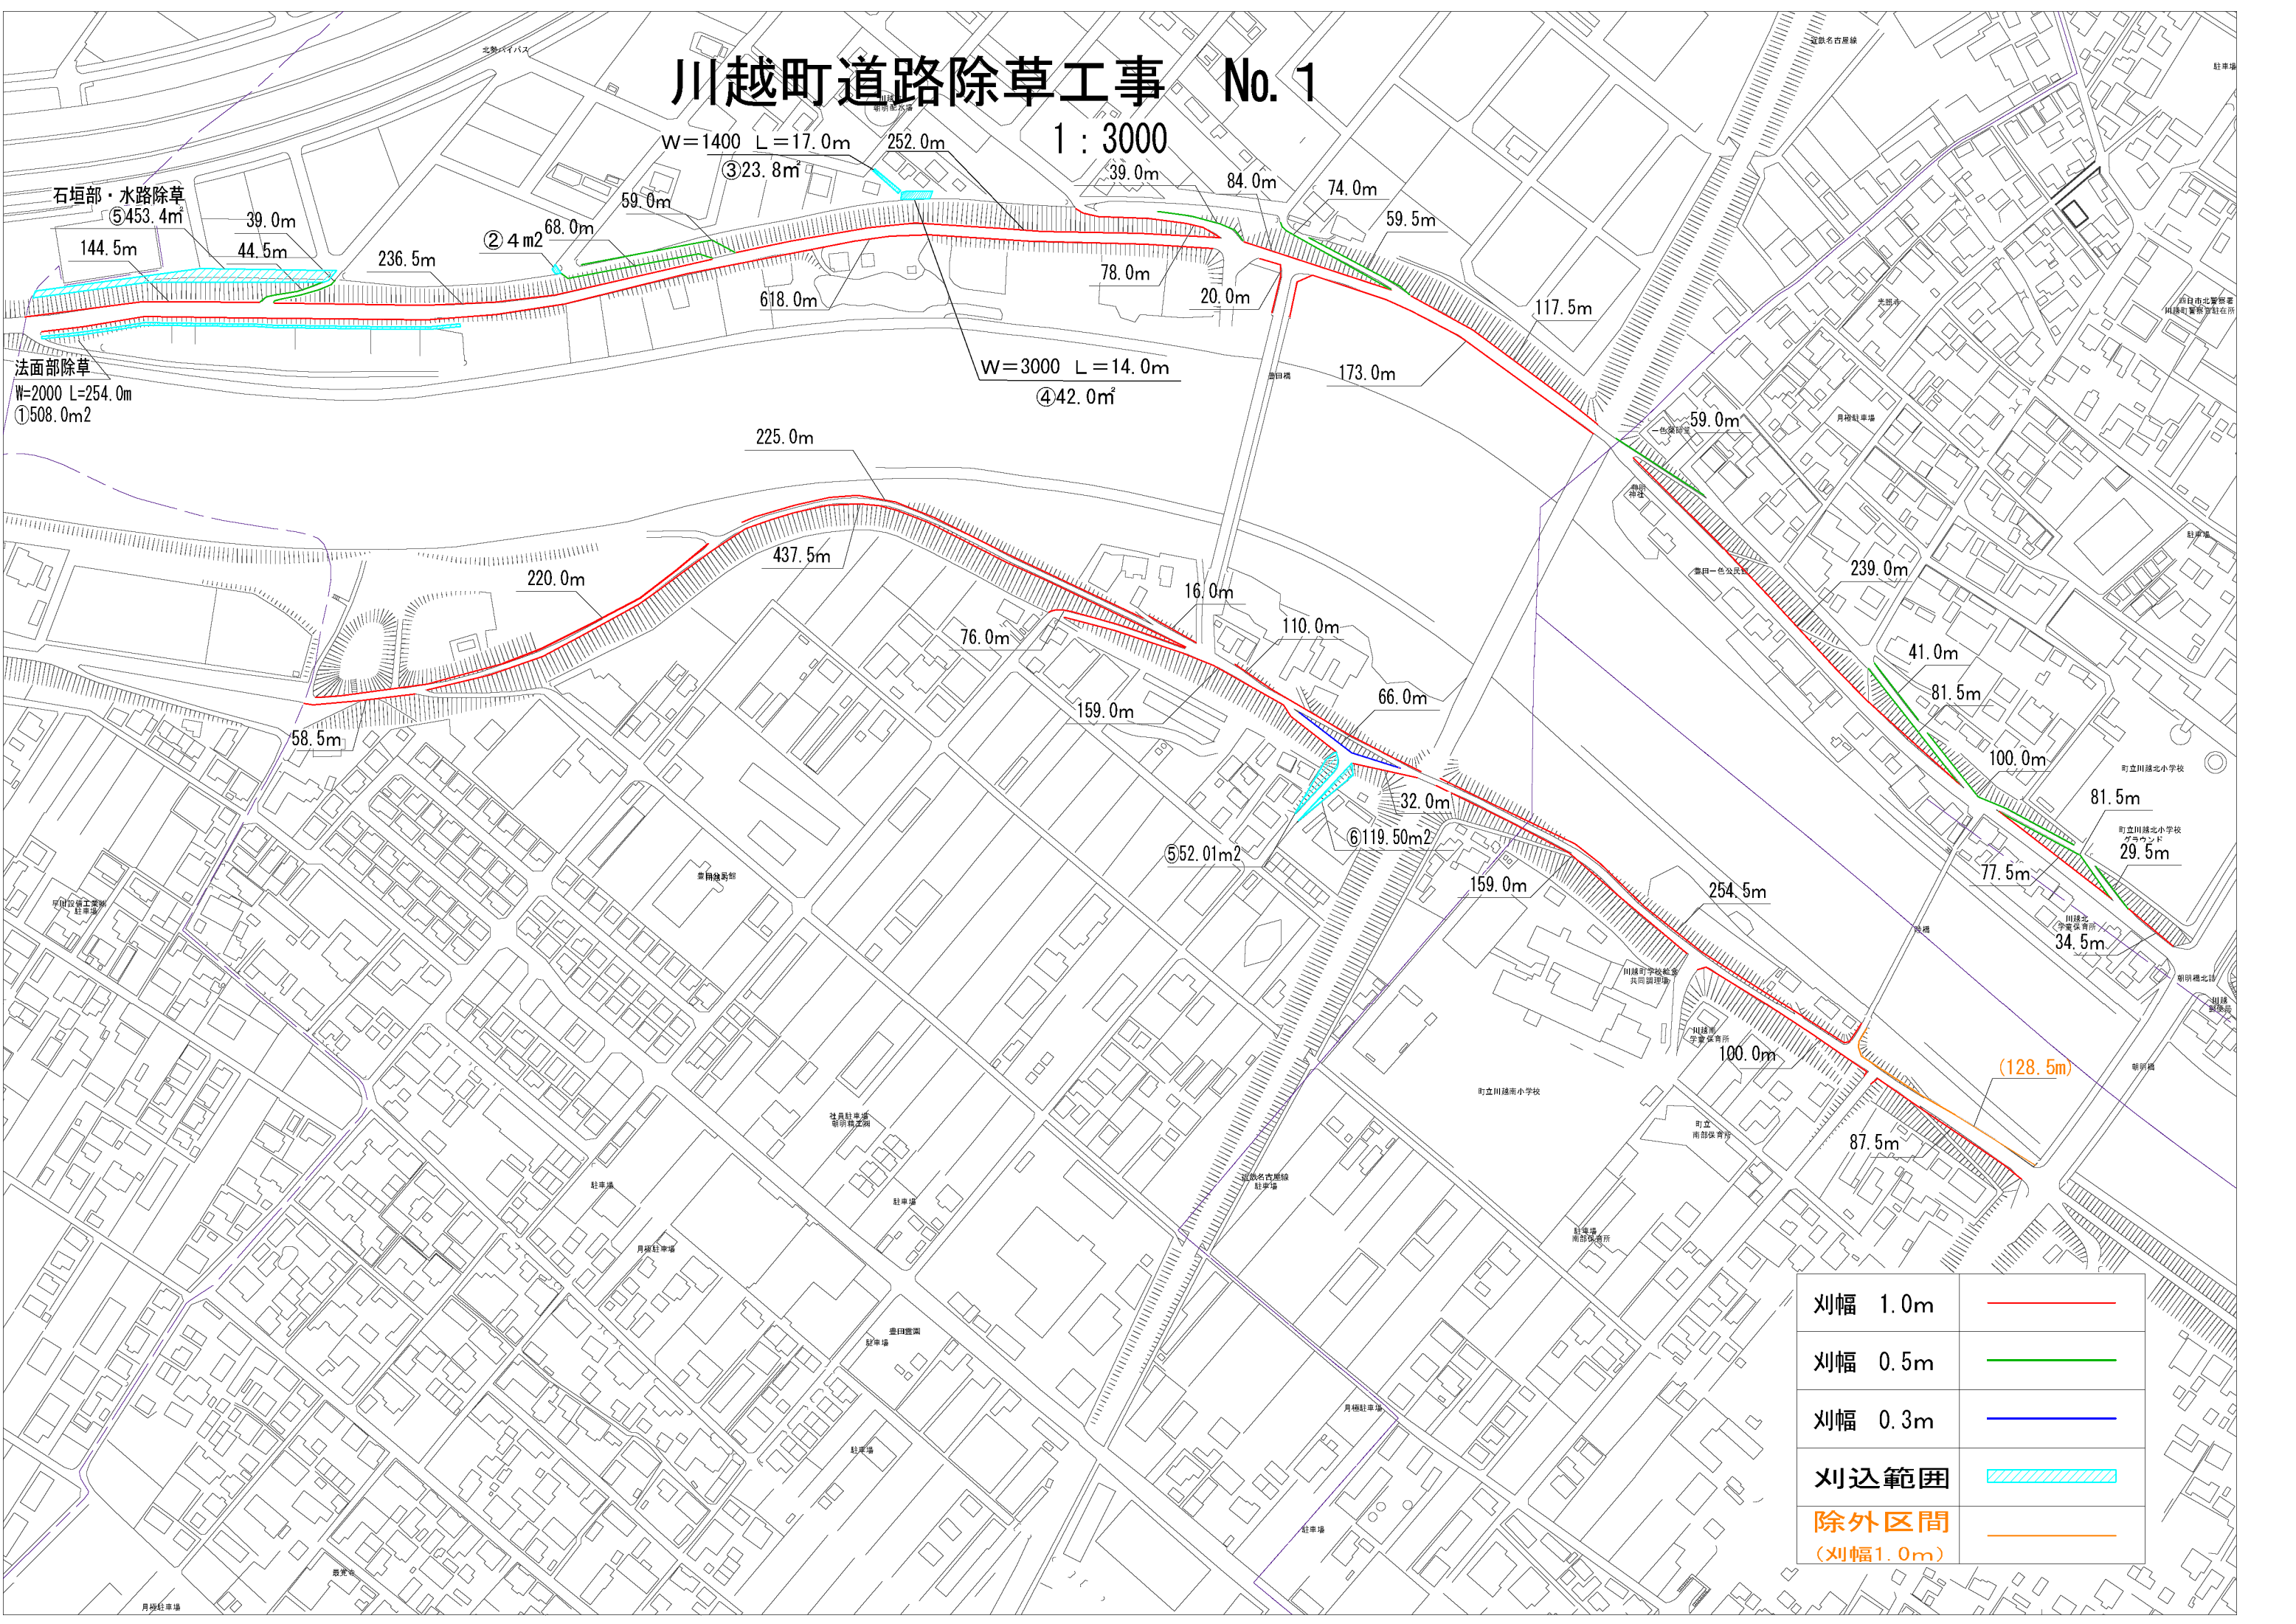


石垣部・水路除草  
⑤453.4m<sup>2</sup>  
144.5m  
39.0m  
44.5m  
236.5m  
②4m<sup>2</sup>  
68.0m  
59.0m  
252.0m  
39.0m  
84.0m  
74.0m  
59.5m  
117.5m  
173.0m  
20.0m  
78.0m  
618.0m  
W=1400 L=17.0m  
③23.8m<sup>2</sup>  
W=3000 L=14.0m  
④42.0m<sup>2</sup>  
225.0m  
437.5m  
76.0m  
159.0m  
16.0m  
110.0m  
66.0m  
32.0m  
552.01m<sup>2</sup>  
⑥119.50m<sup>2</sup>  
159.0m  
254.5m  
100.0m  
87.5m  
(128.5m)  
77.5m  
34.5m  
29.5m  
81.5m  
41.0m  
100.0m  
239.0m  
59.0m  
117.5m  
74.0m  
84.0m  
39.0m  
252.0m  
68.0m  
59.0m  
44.5m  
39.0m  
144.5m  
5453.4m<sup>2</sup>  
4m<sup>2</sup>  
W=1400 L=17.0m  
W=3000 L=14.0m  
法面部除草  
W=2000 L=254.0m  
①508.0m<sup>2</sup>

刈幅 1.0m	
刈幅 0.5m	
刈幅 0.3m	
刈込範囲	
除外区間 (刈幅1.0m)	



# 川越町道路除草工事 No. 2


1 : 3000

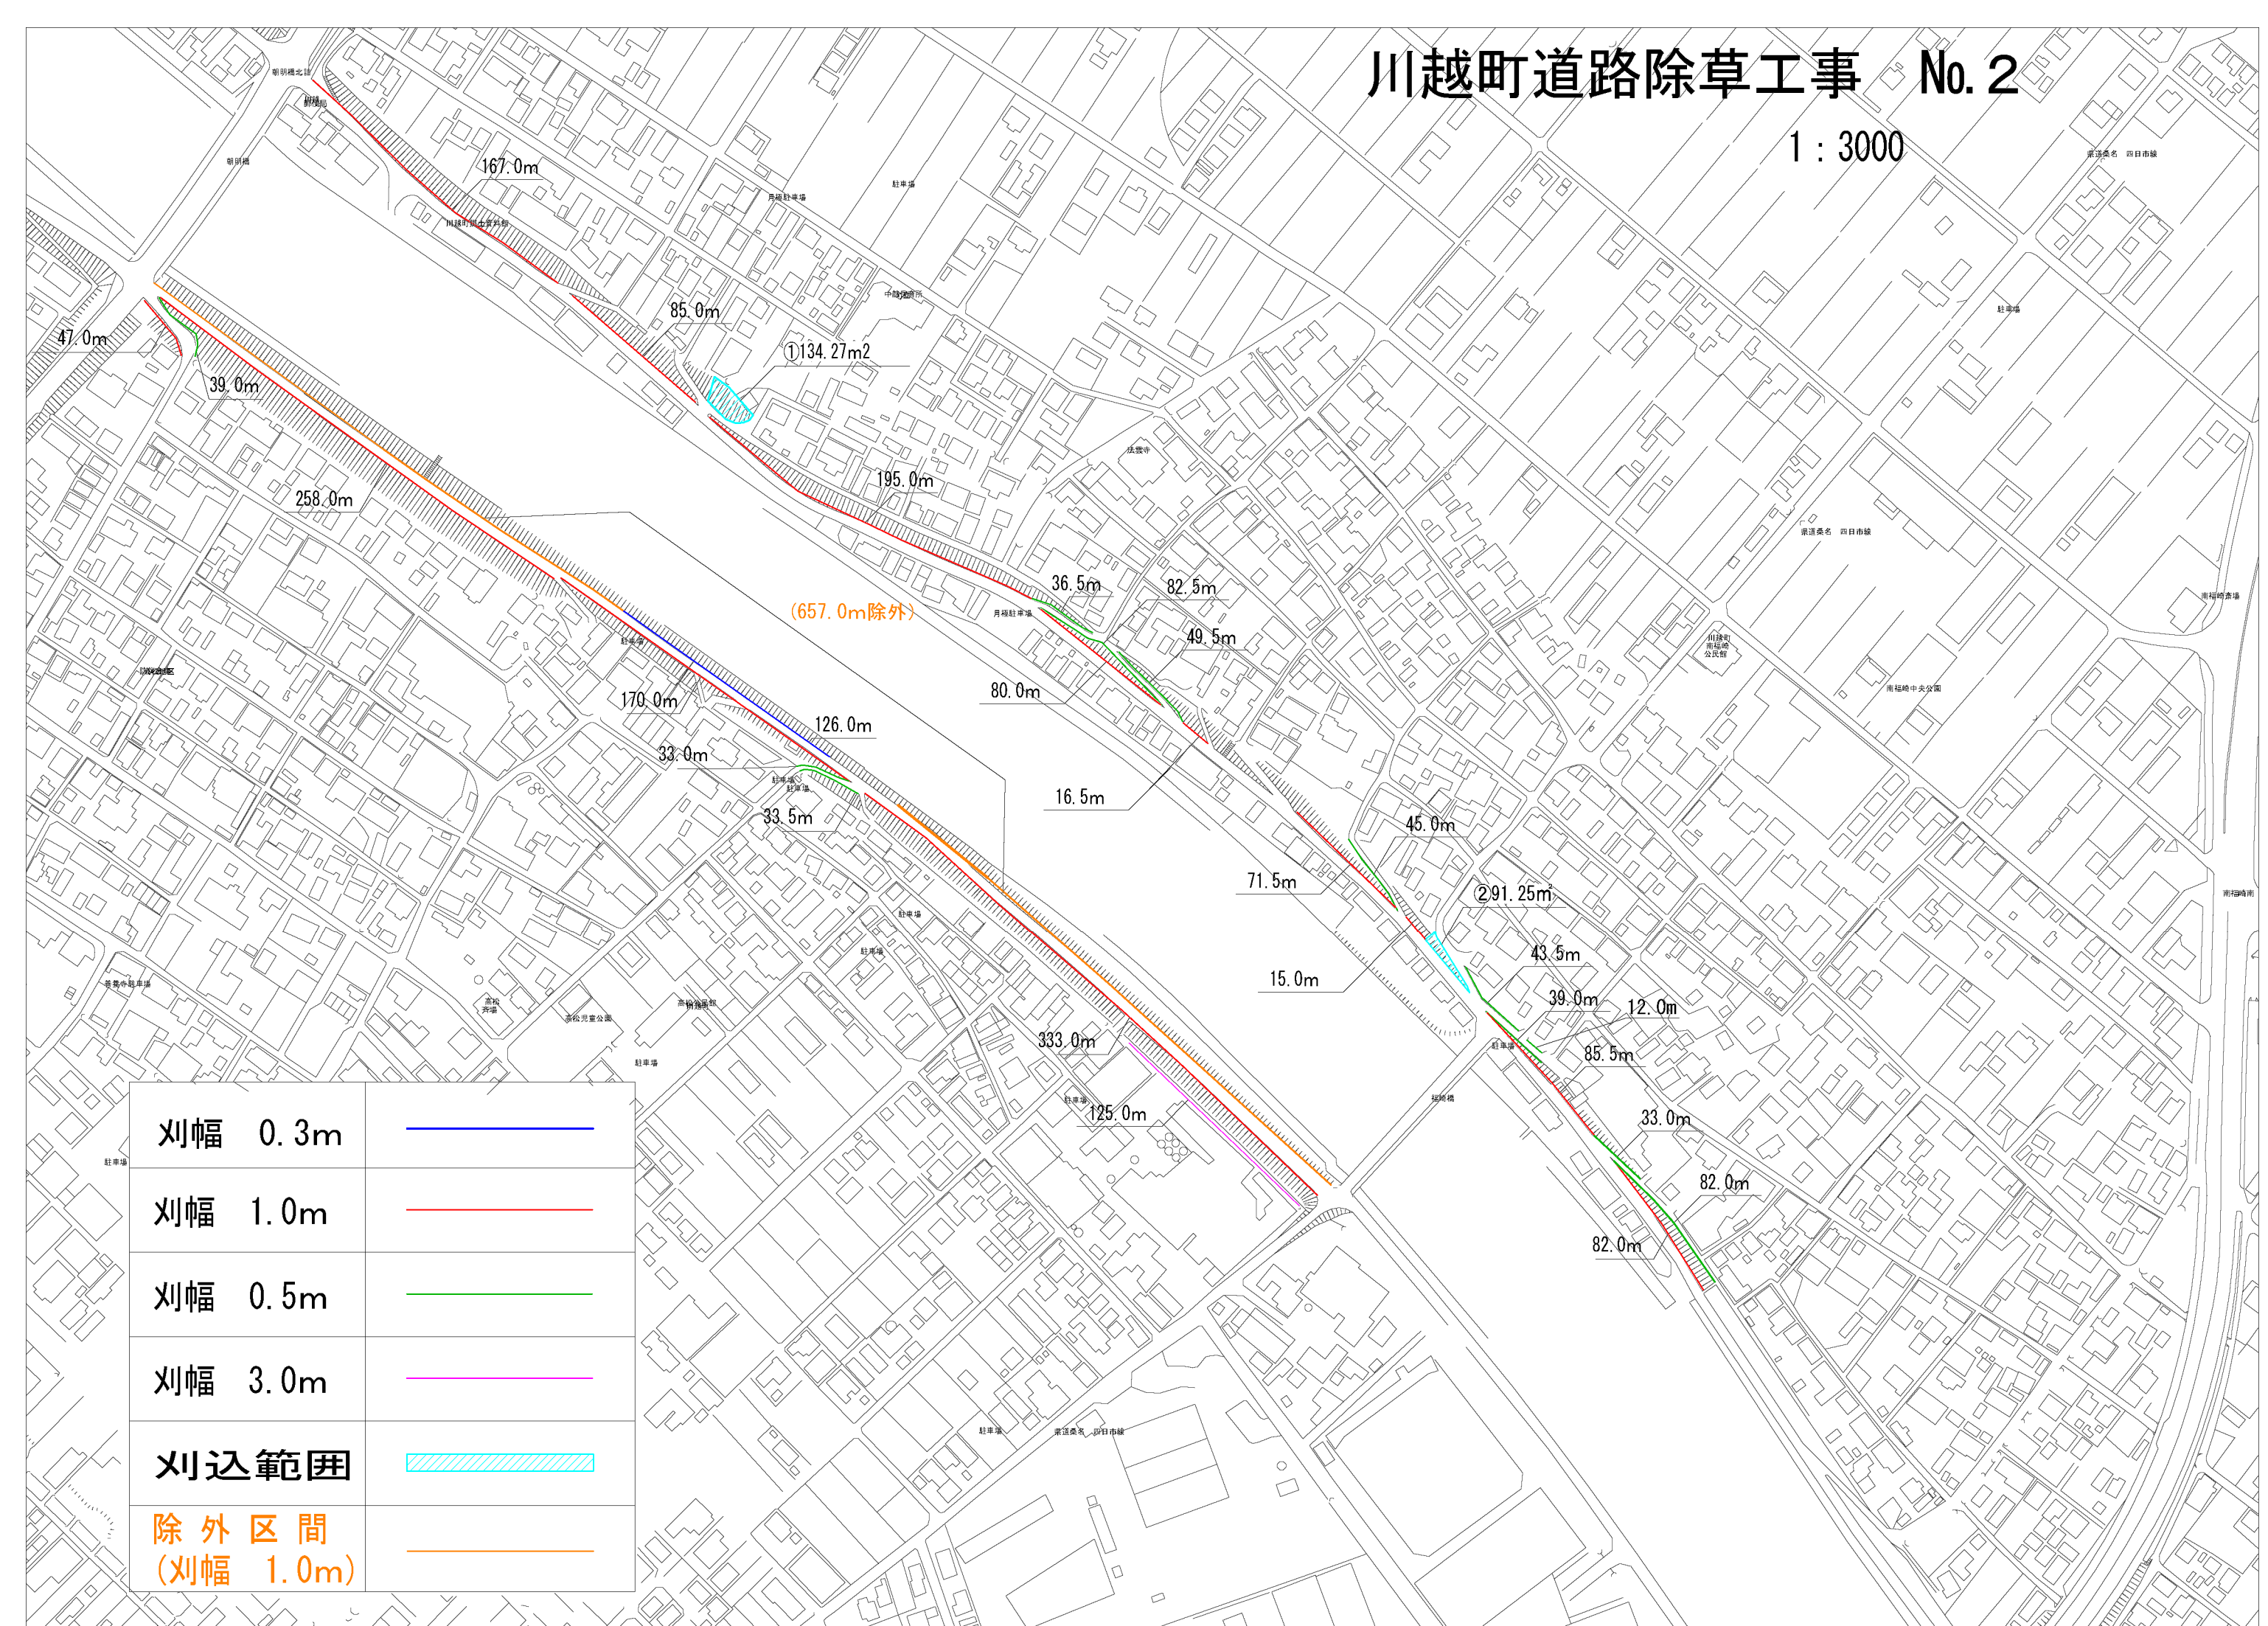




# No. 3

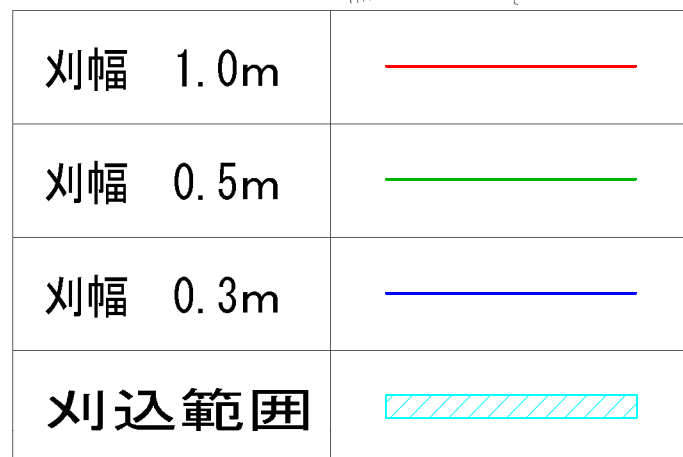


1 : 3000



# 川越町道路除草工事 No. 4

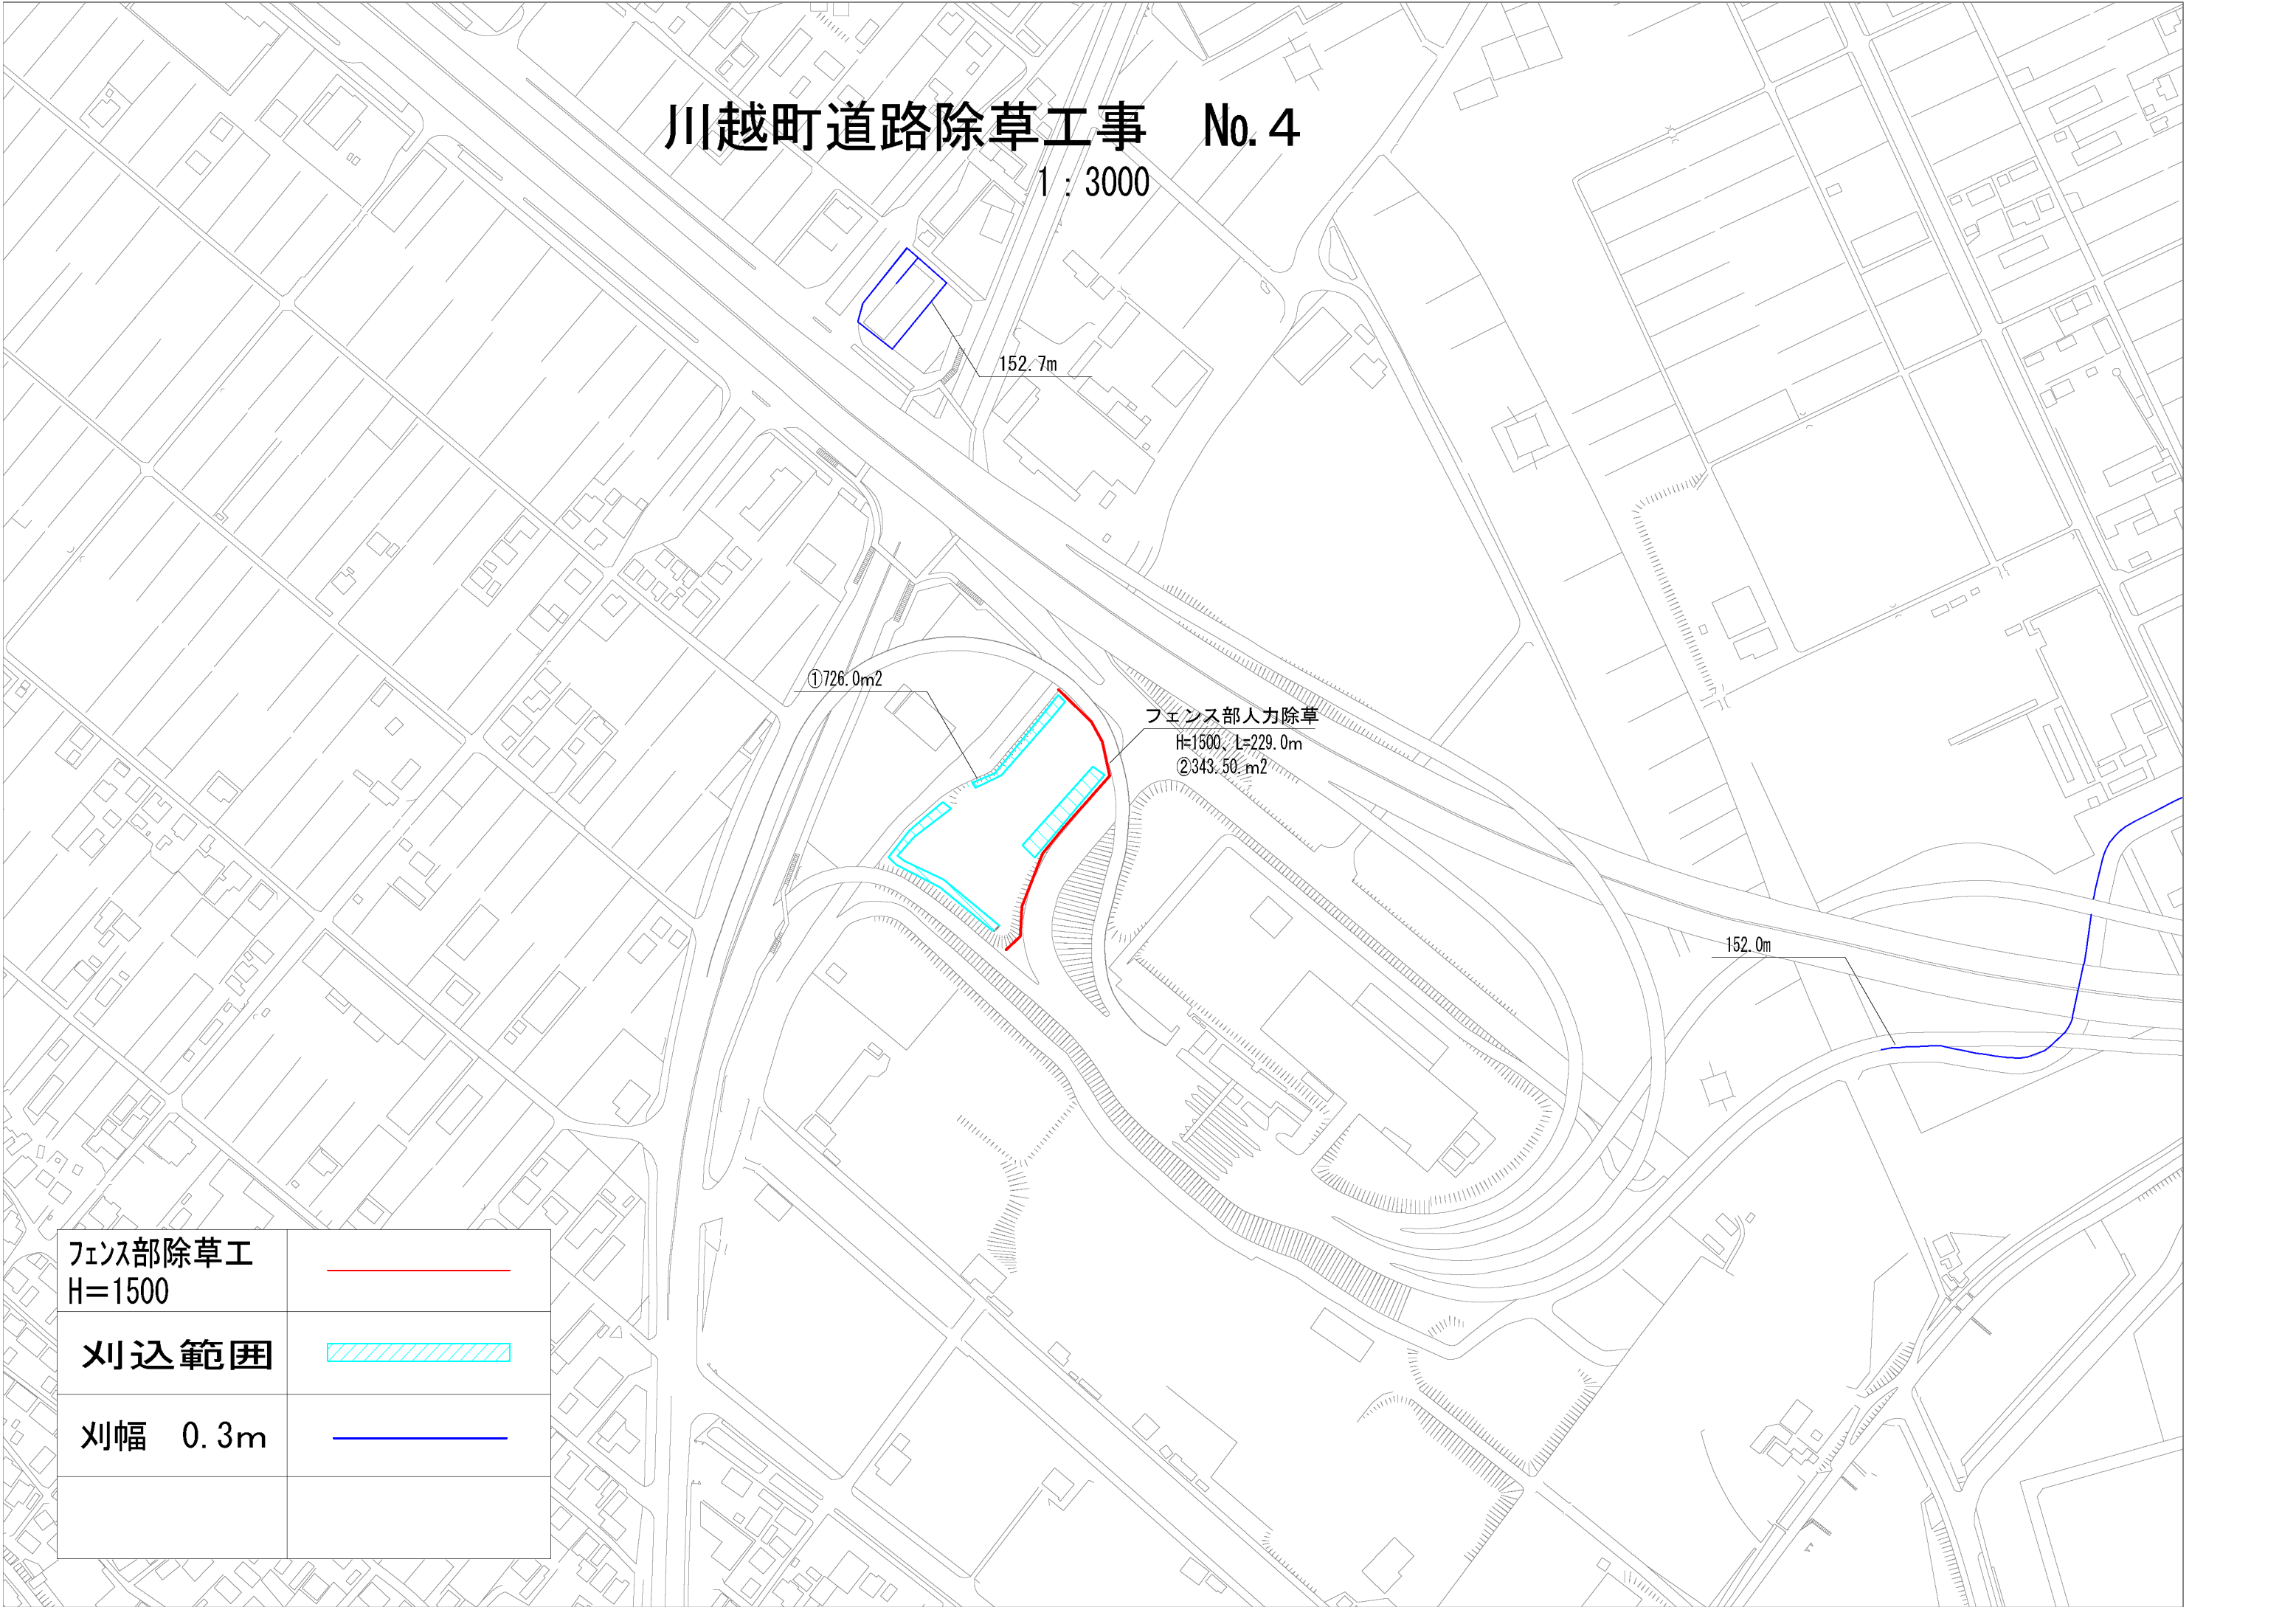1 : 3000



フェンス部除草工 H=1500	
刈込範囲	
刈幅 0.3m	






# 川越町道路除草工事 No. 5

1 : 1000

3233.65m<sup>2</sup>

100.0m

刈幅0.3m	
フェンス部除草工	
刈込範囲	



# 川越町道路除草工事 No. 6

1 : 3000


人力除草 59.13m<sup>2</sup>

刈幅 1.0m	
刈幅 0.5m	
刈幅 0.3m	
刈込範囲	




# 川越町道路除草工事 No. 7

1 : 3000

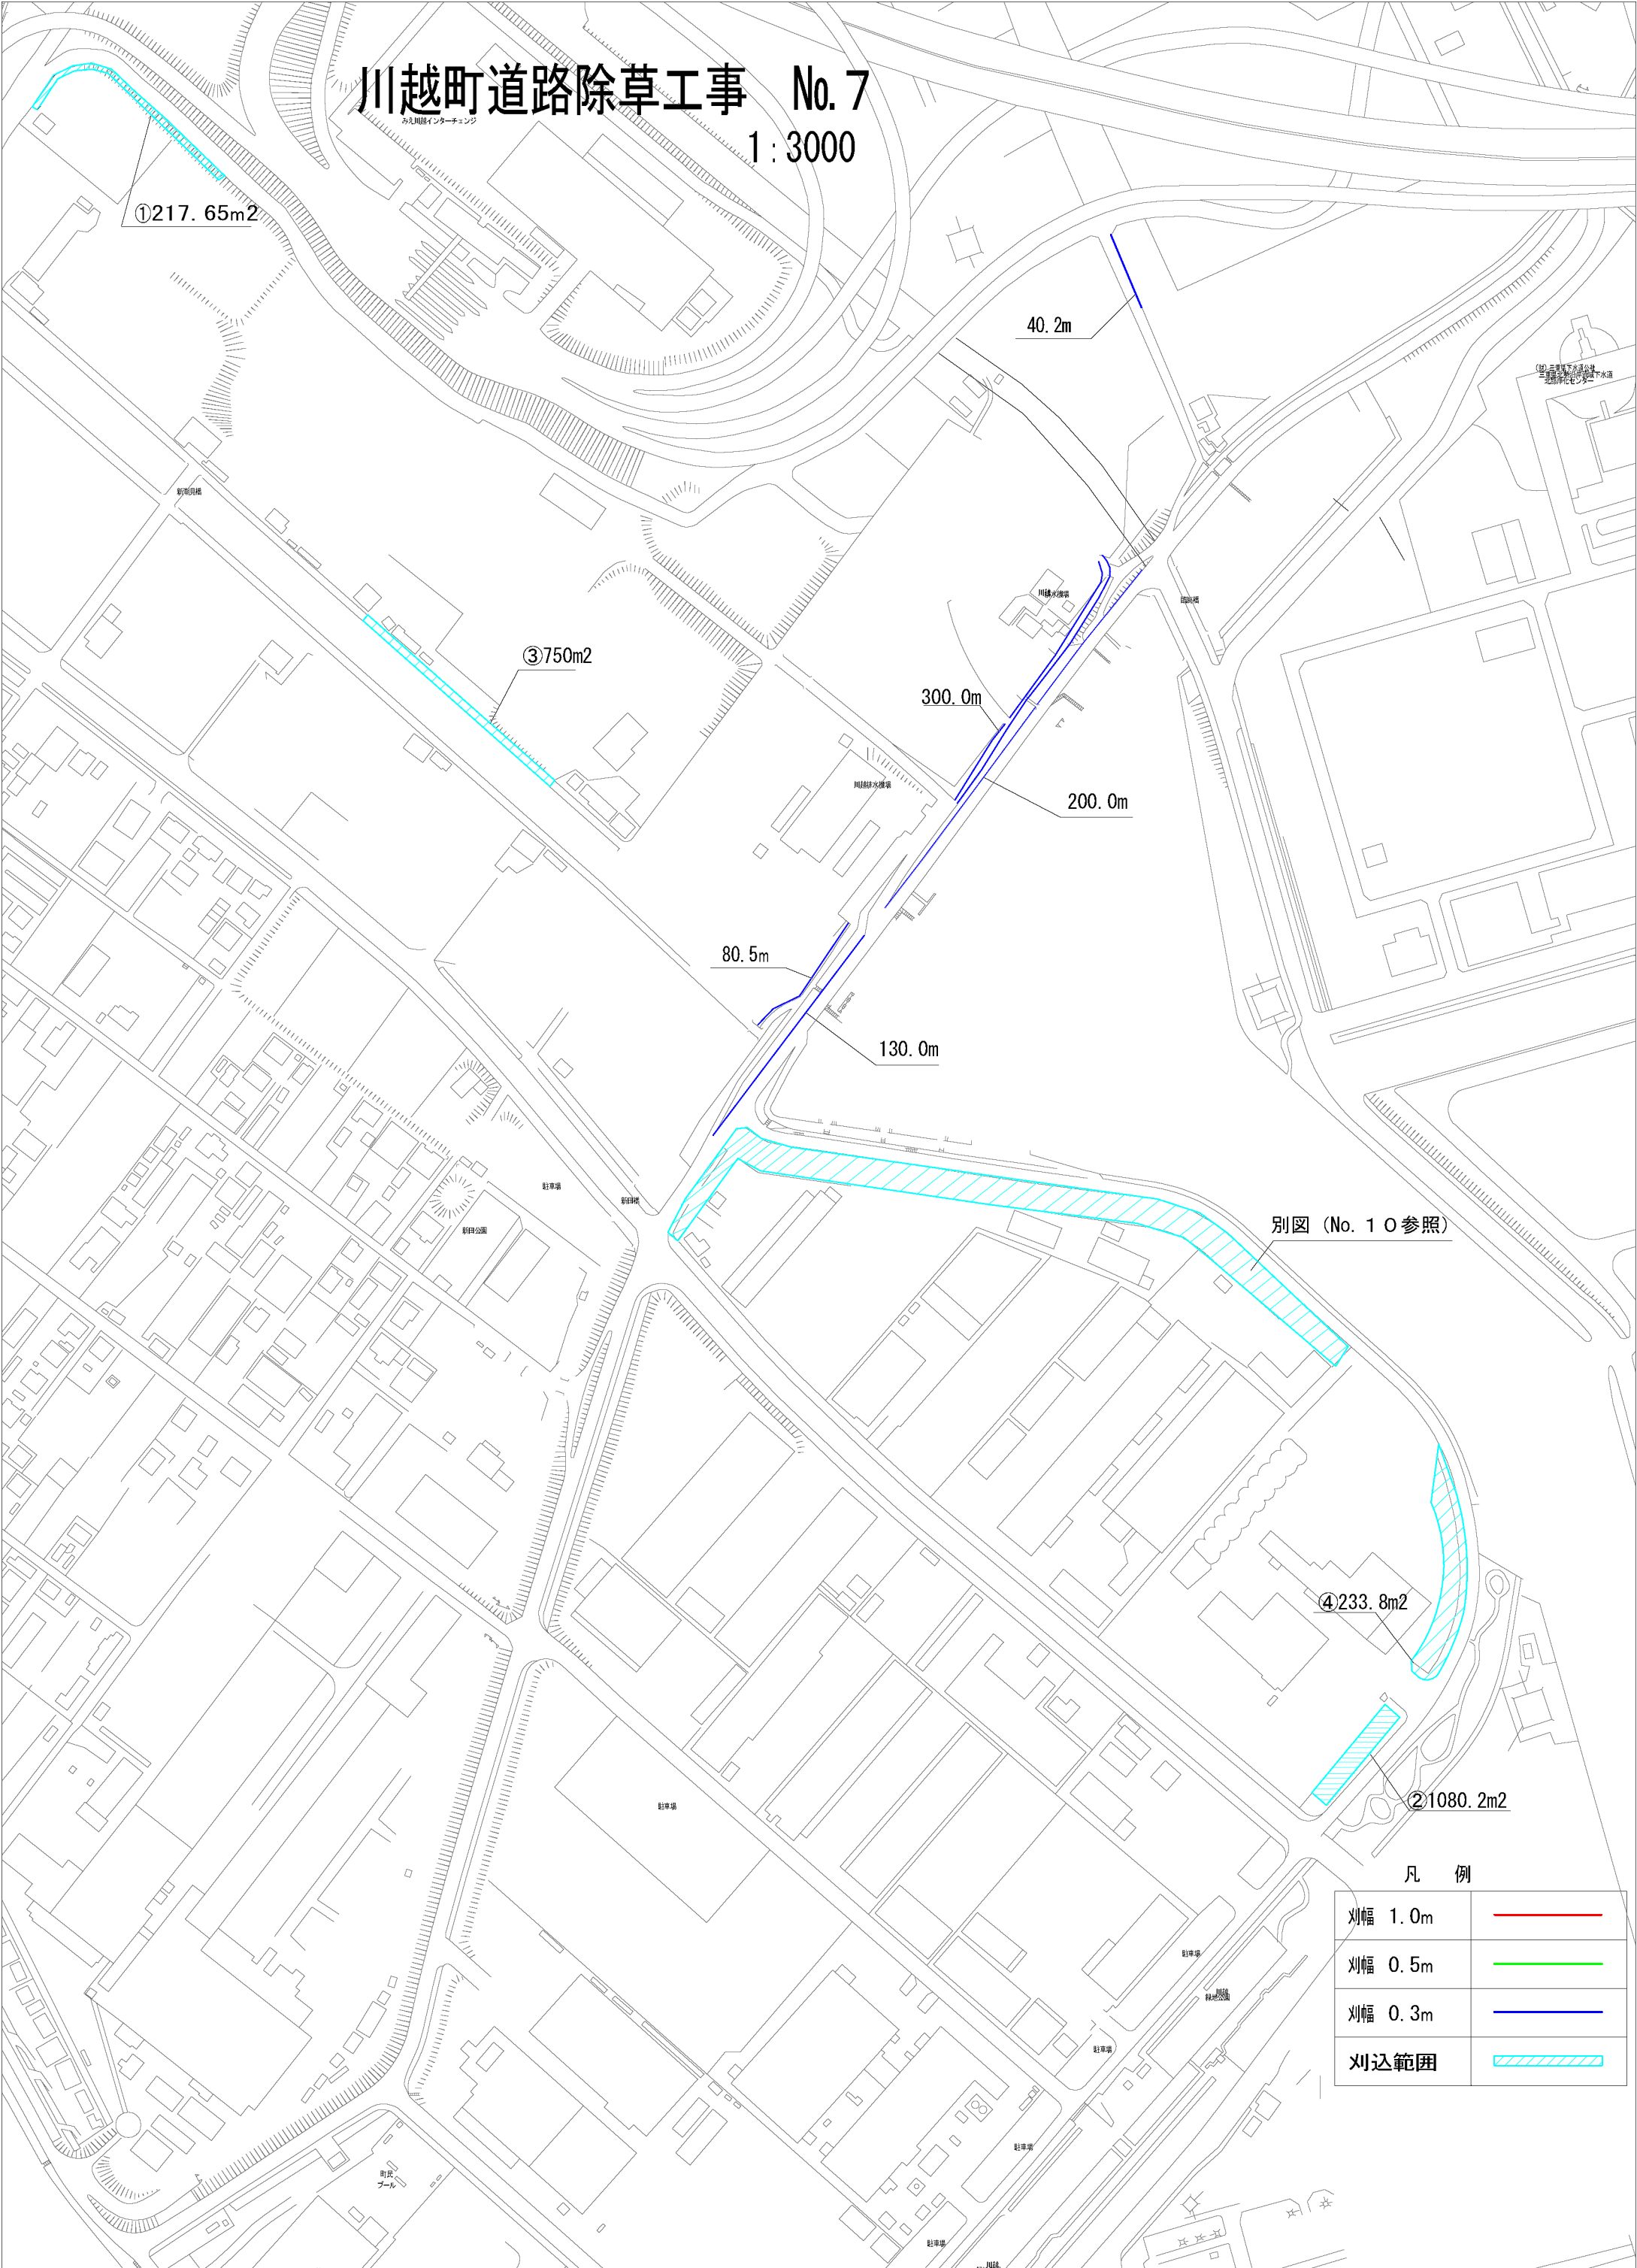

# 川越町道路除草工事 No. 8

1 : 3000

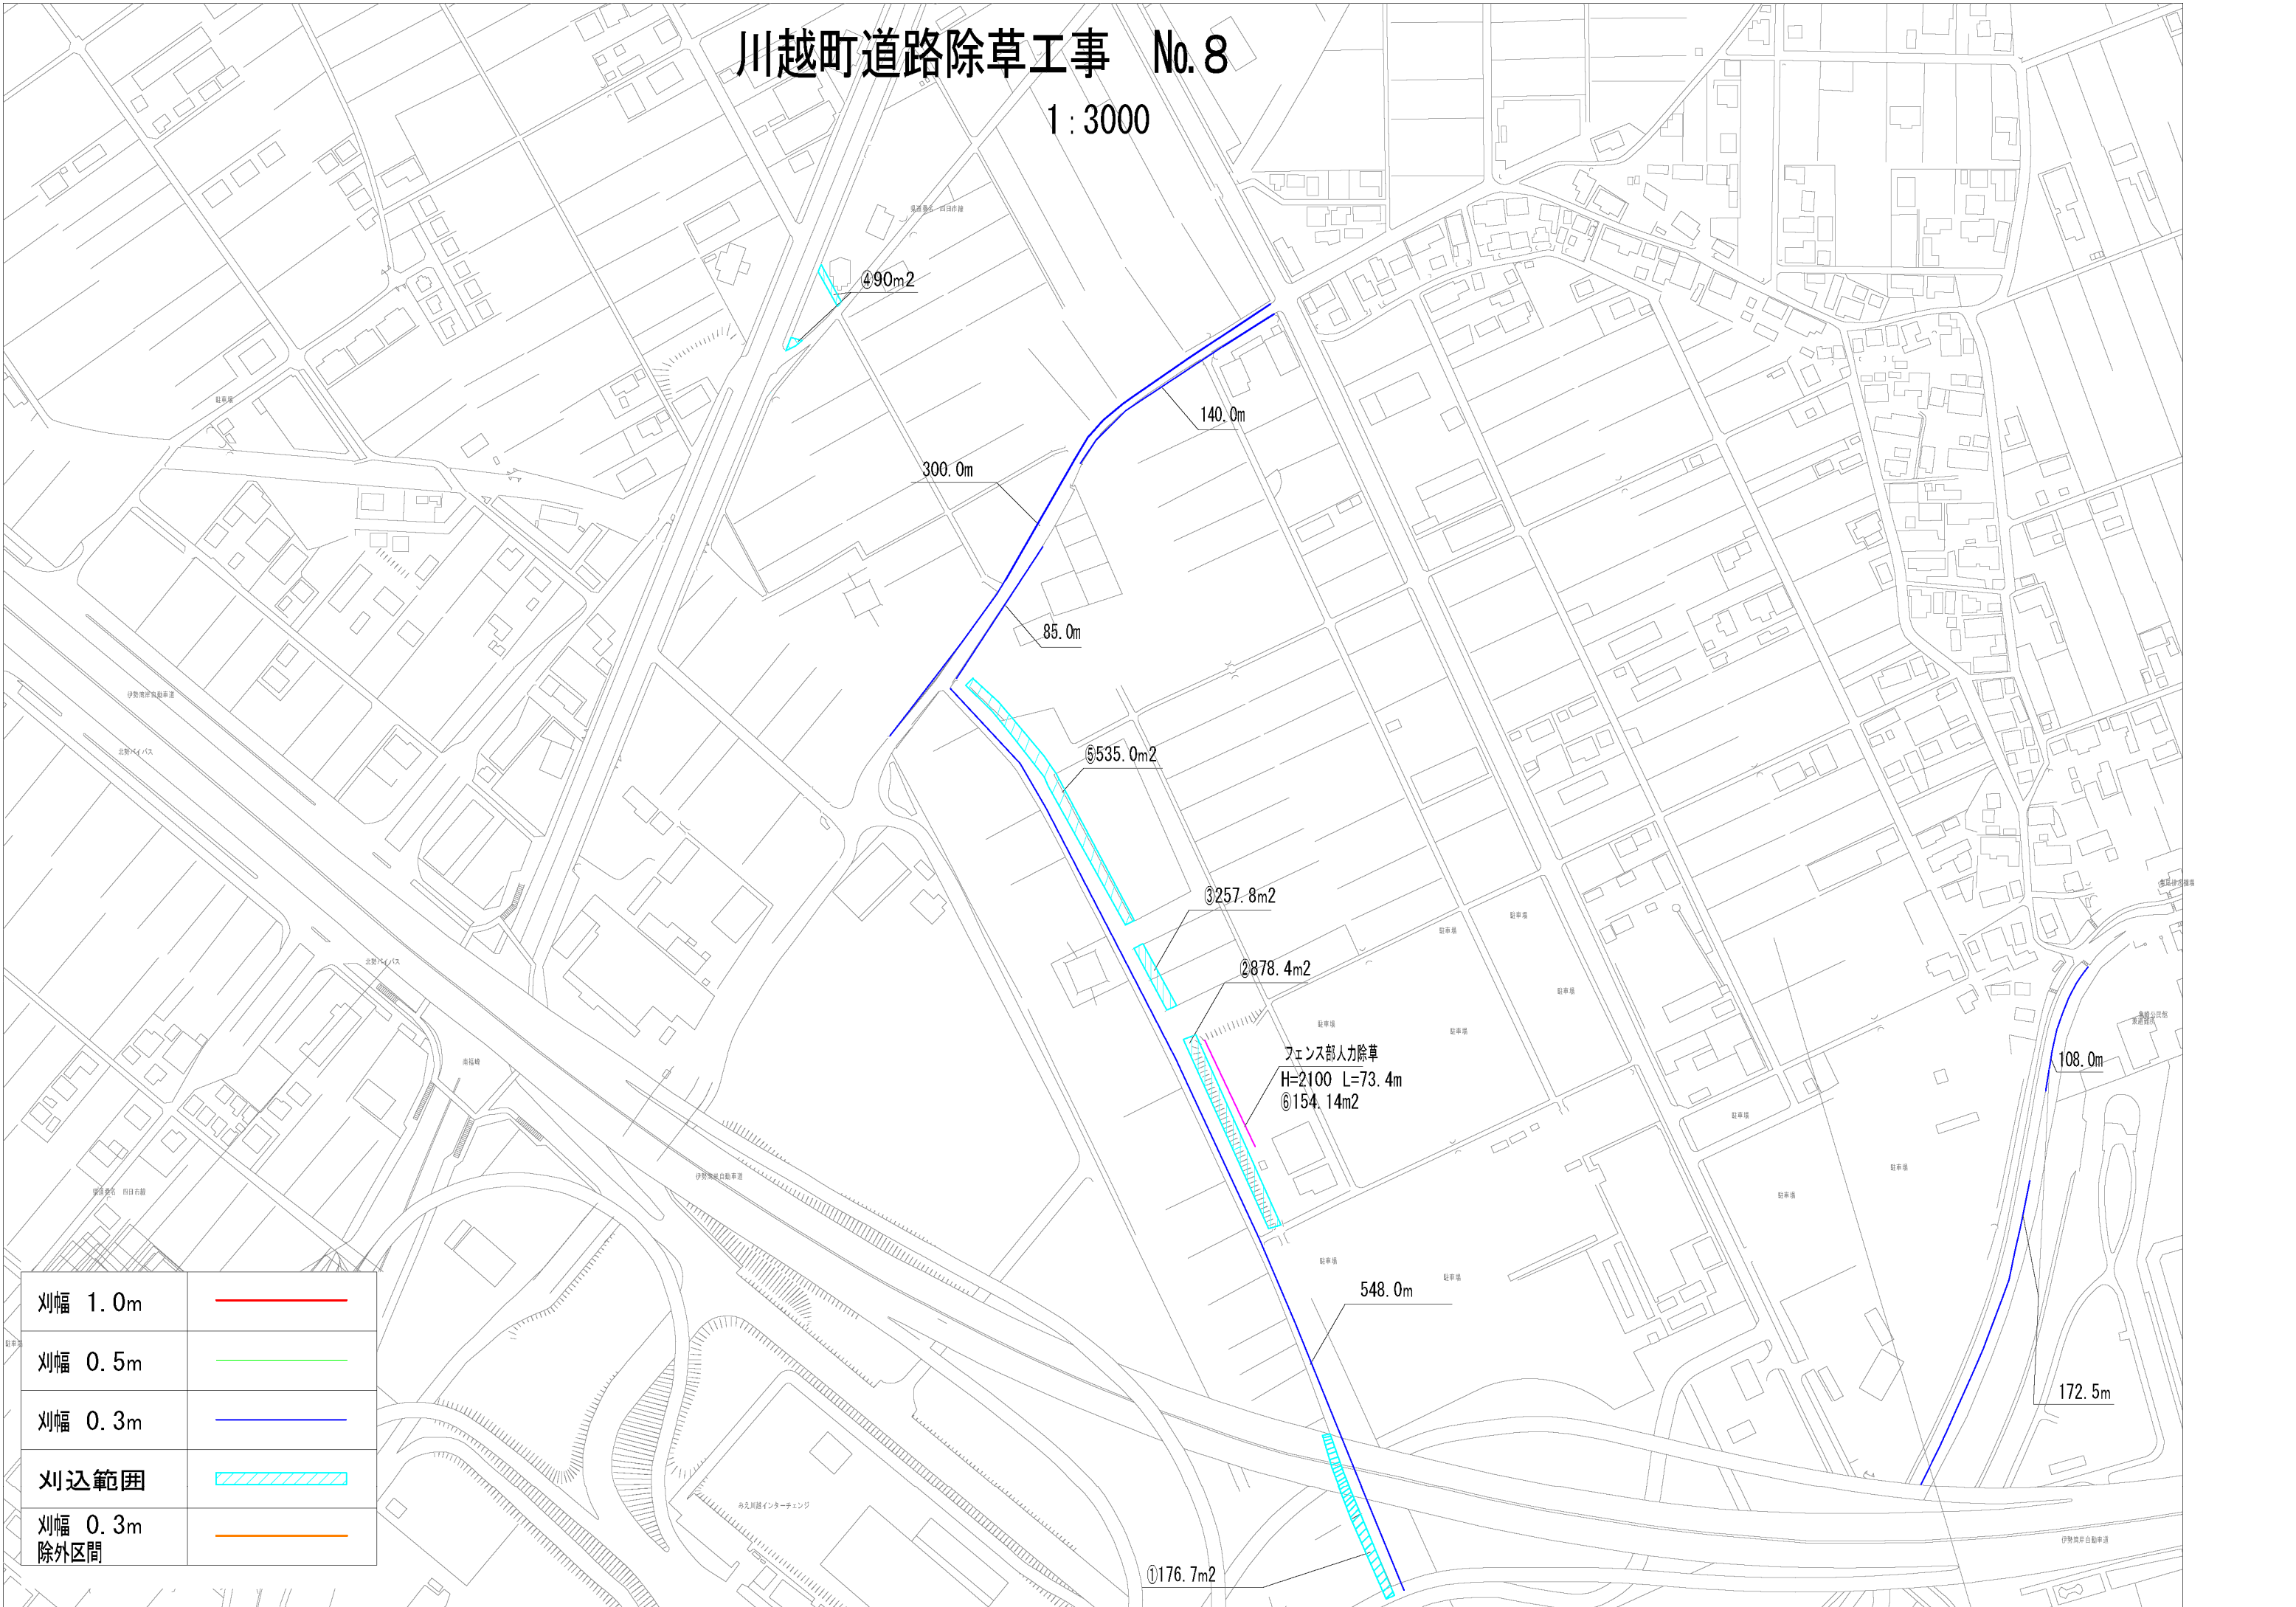


刈幅 1.0m	<div></div>
刈幅 0.5m	<div></div>
刈幅 0.3m	<div></div>
刈込範囲	<div></div>
刈幅 0.3m 除外区間	<div></div>




# 川越町道路除草工事 No. 9

1 : 3000

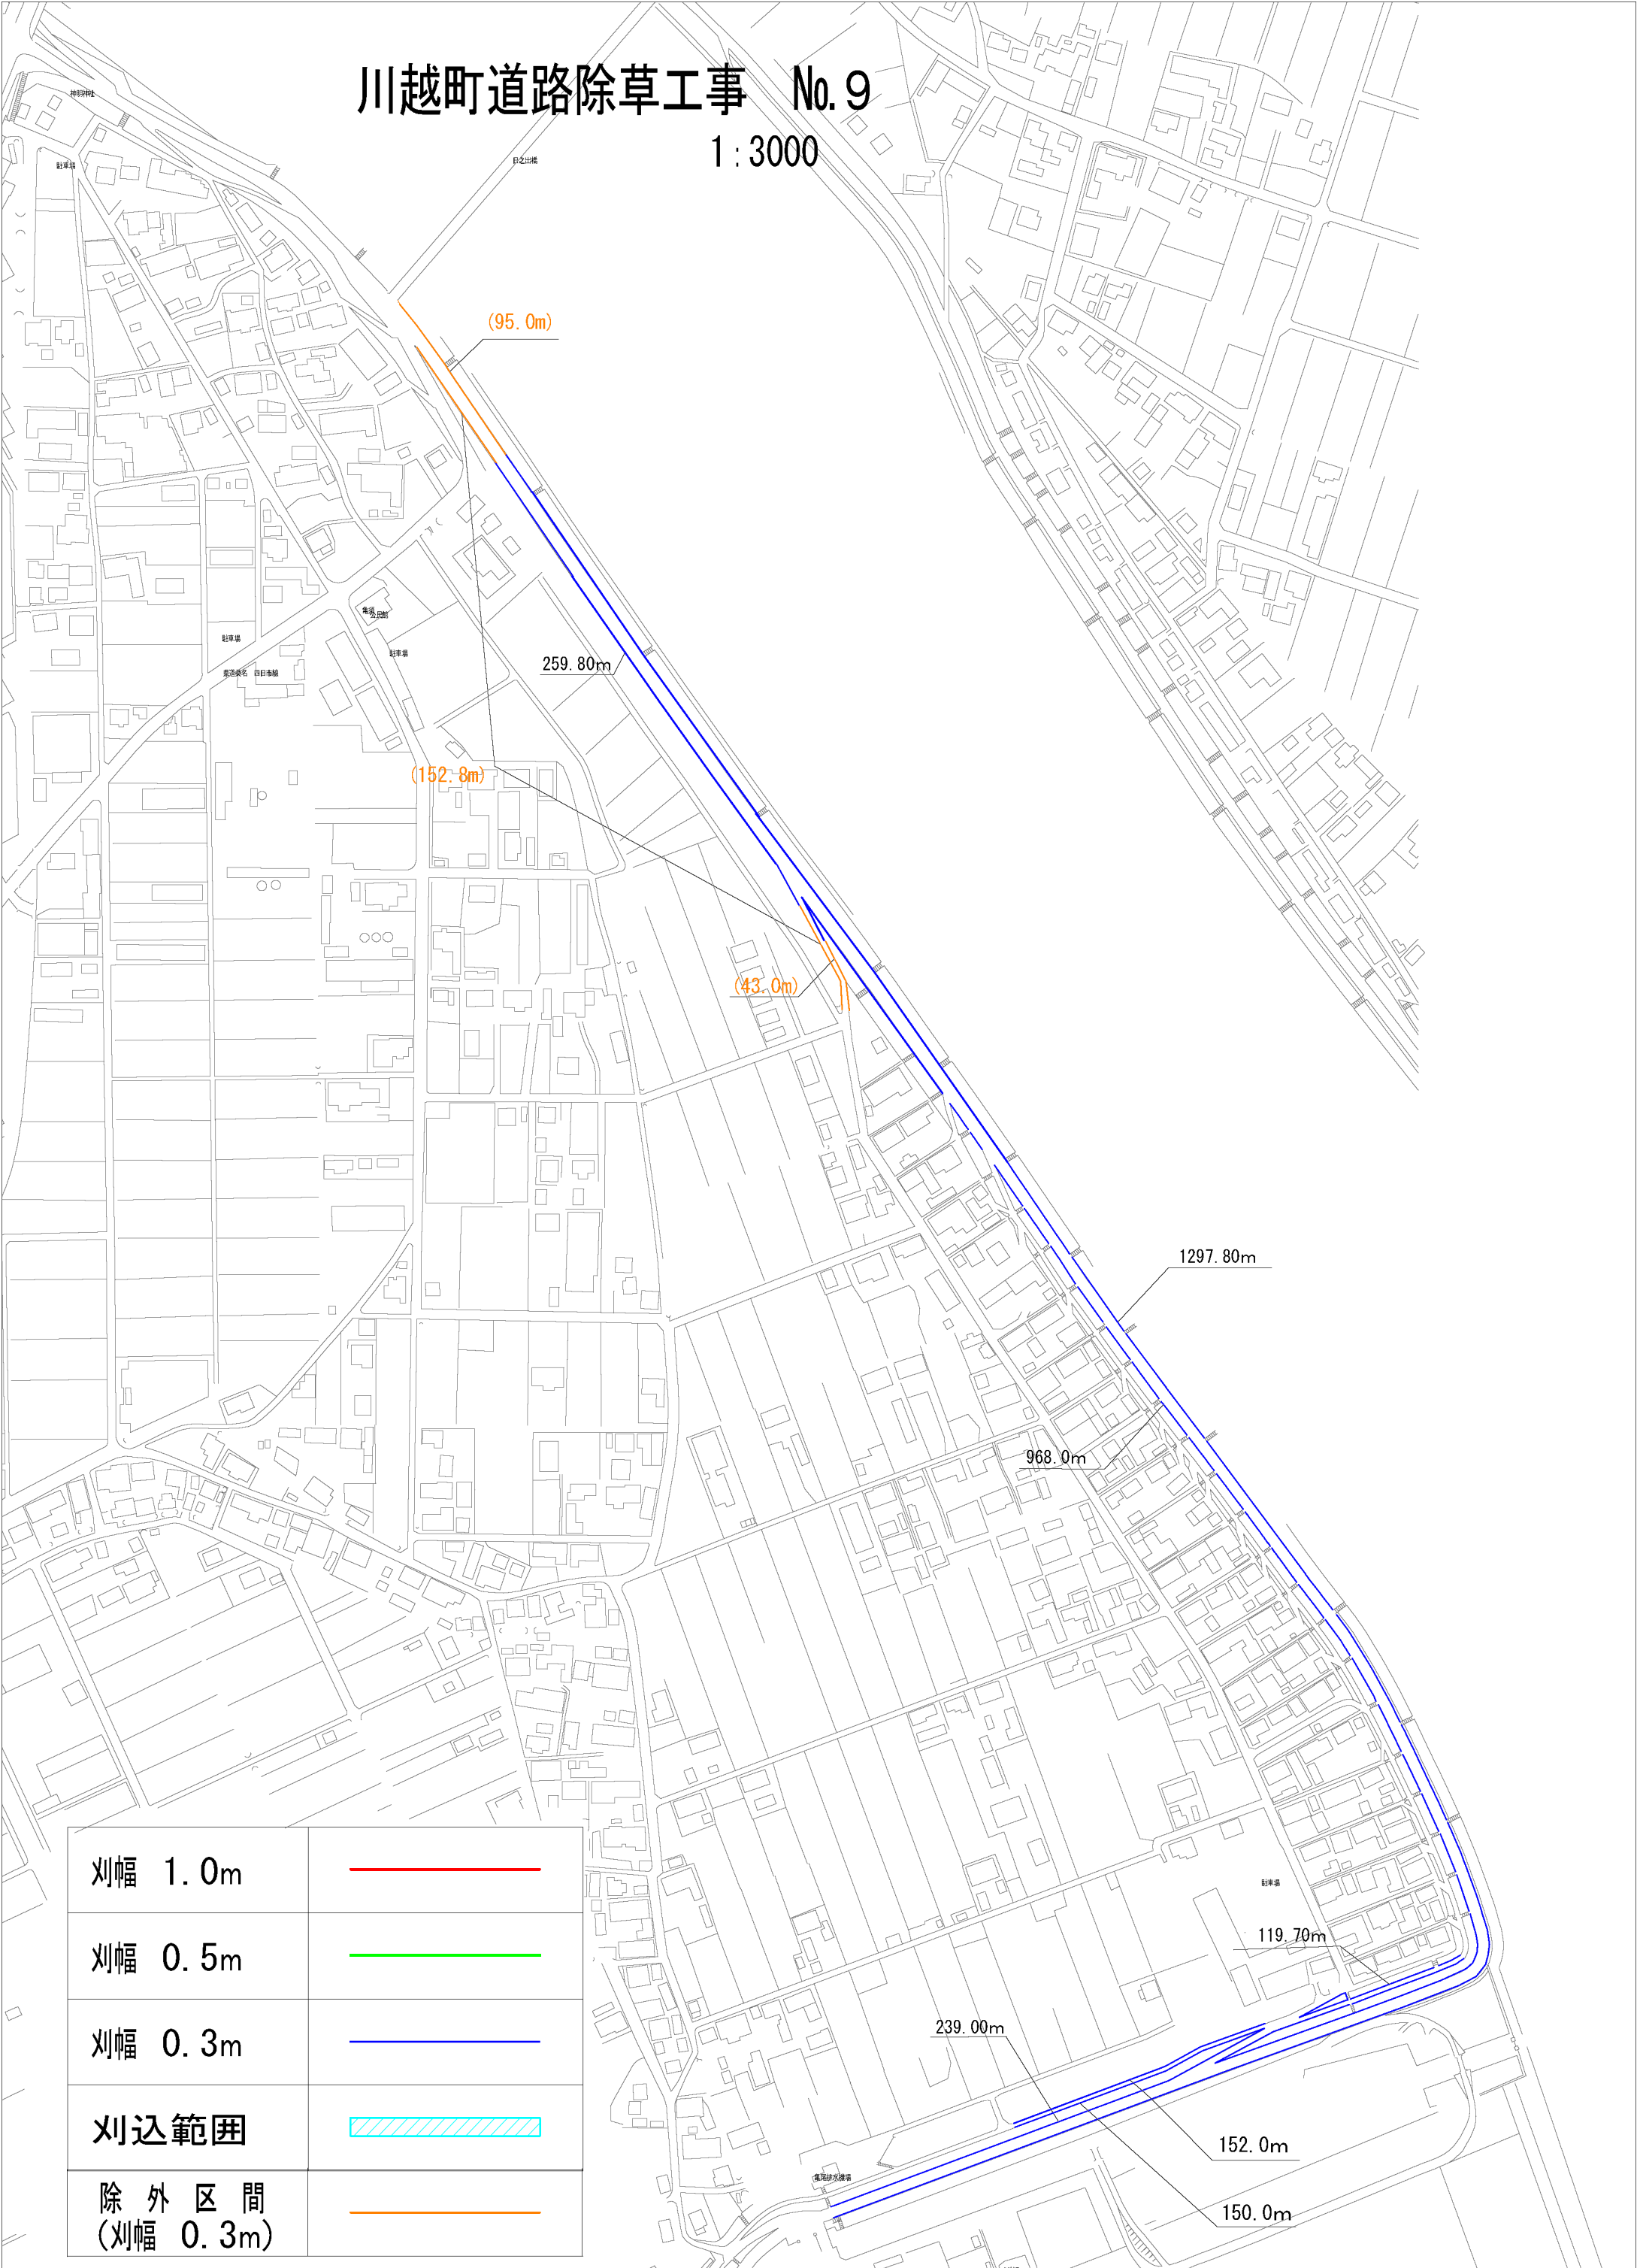

刈幅 1.0m	<div></div>
刈幅 0.5m	<div></div>
刈幅 0.3m	<div></div>
刈込範囲	<div></div>
除外区間 (刈幅 0.3m)	<div></div>




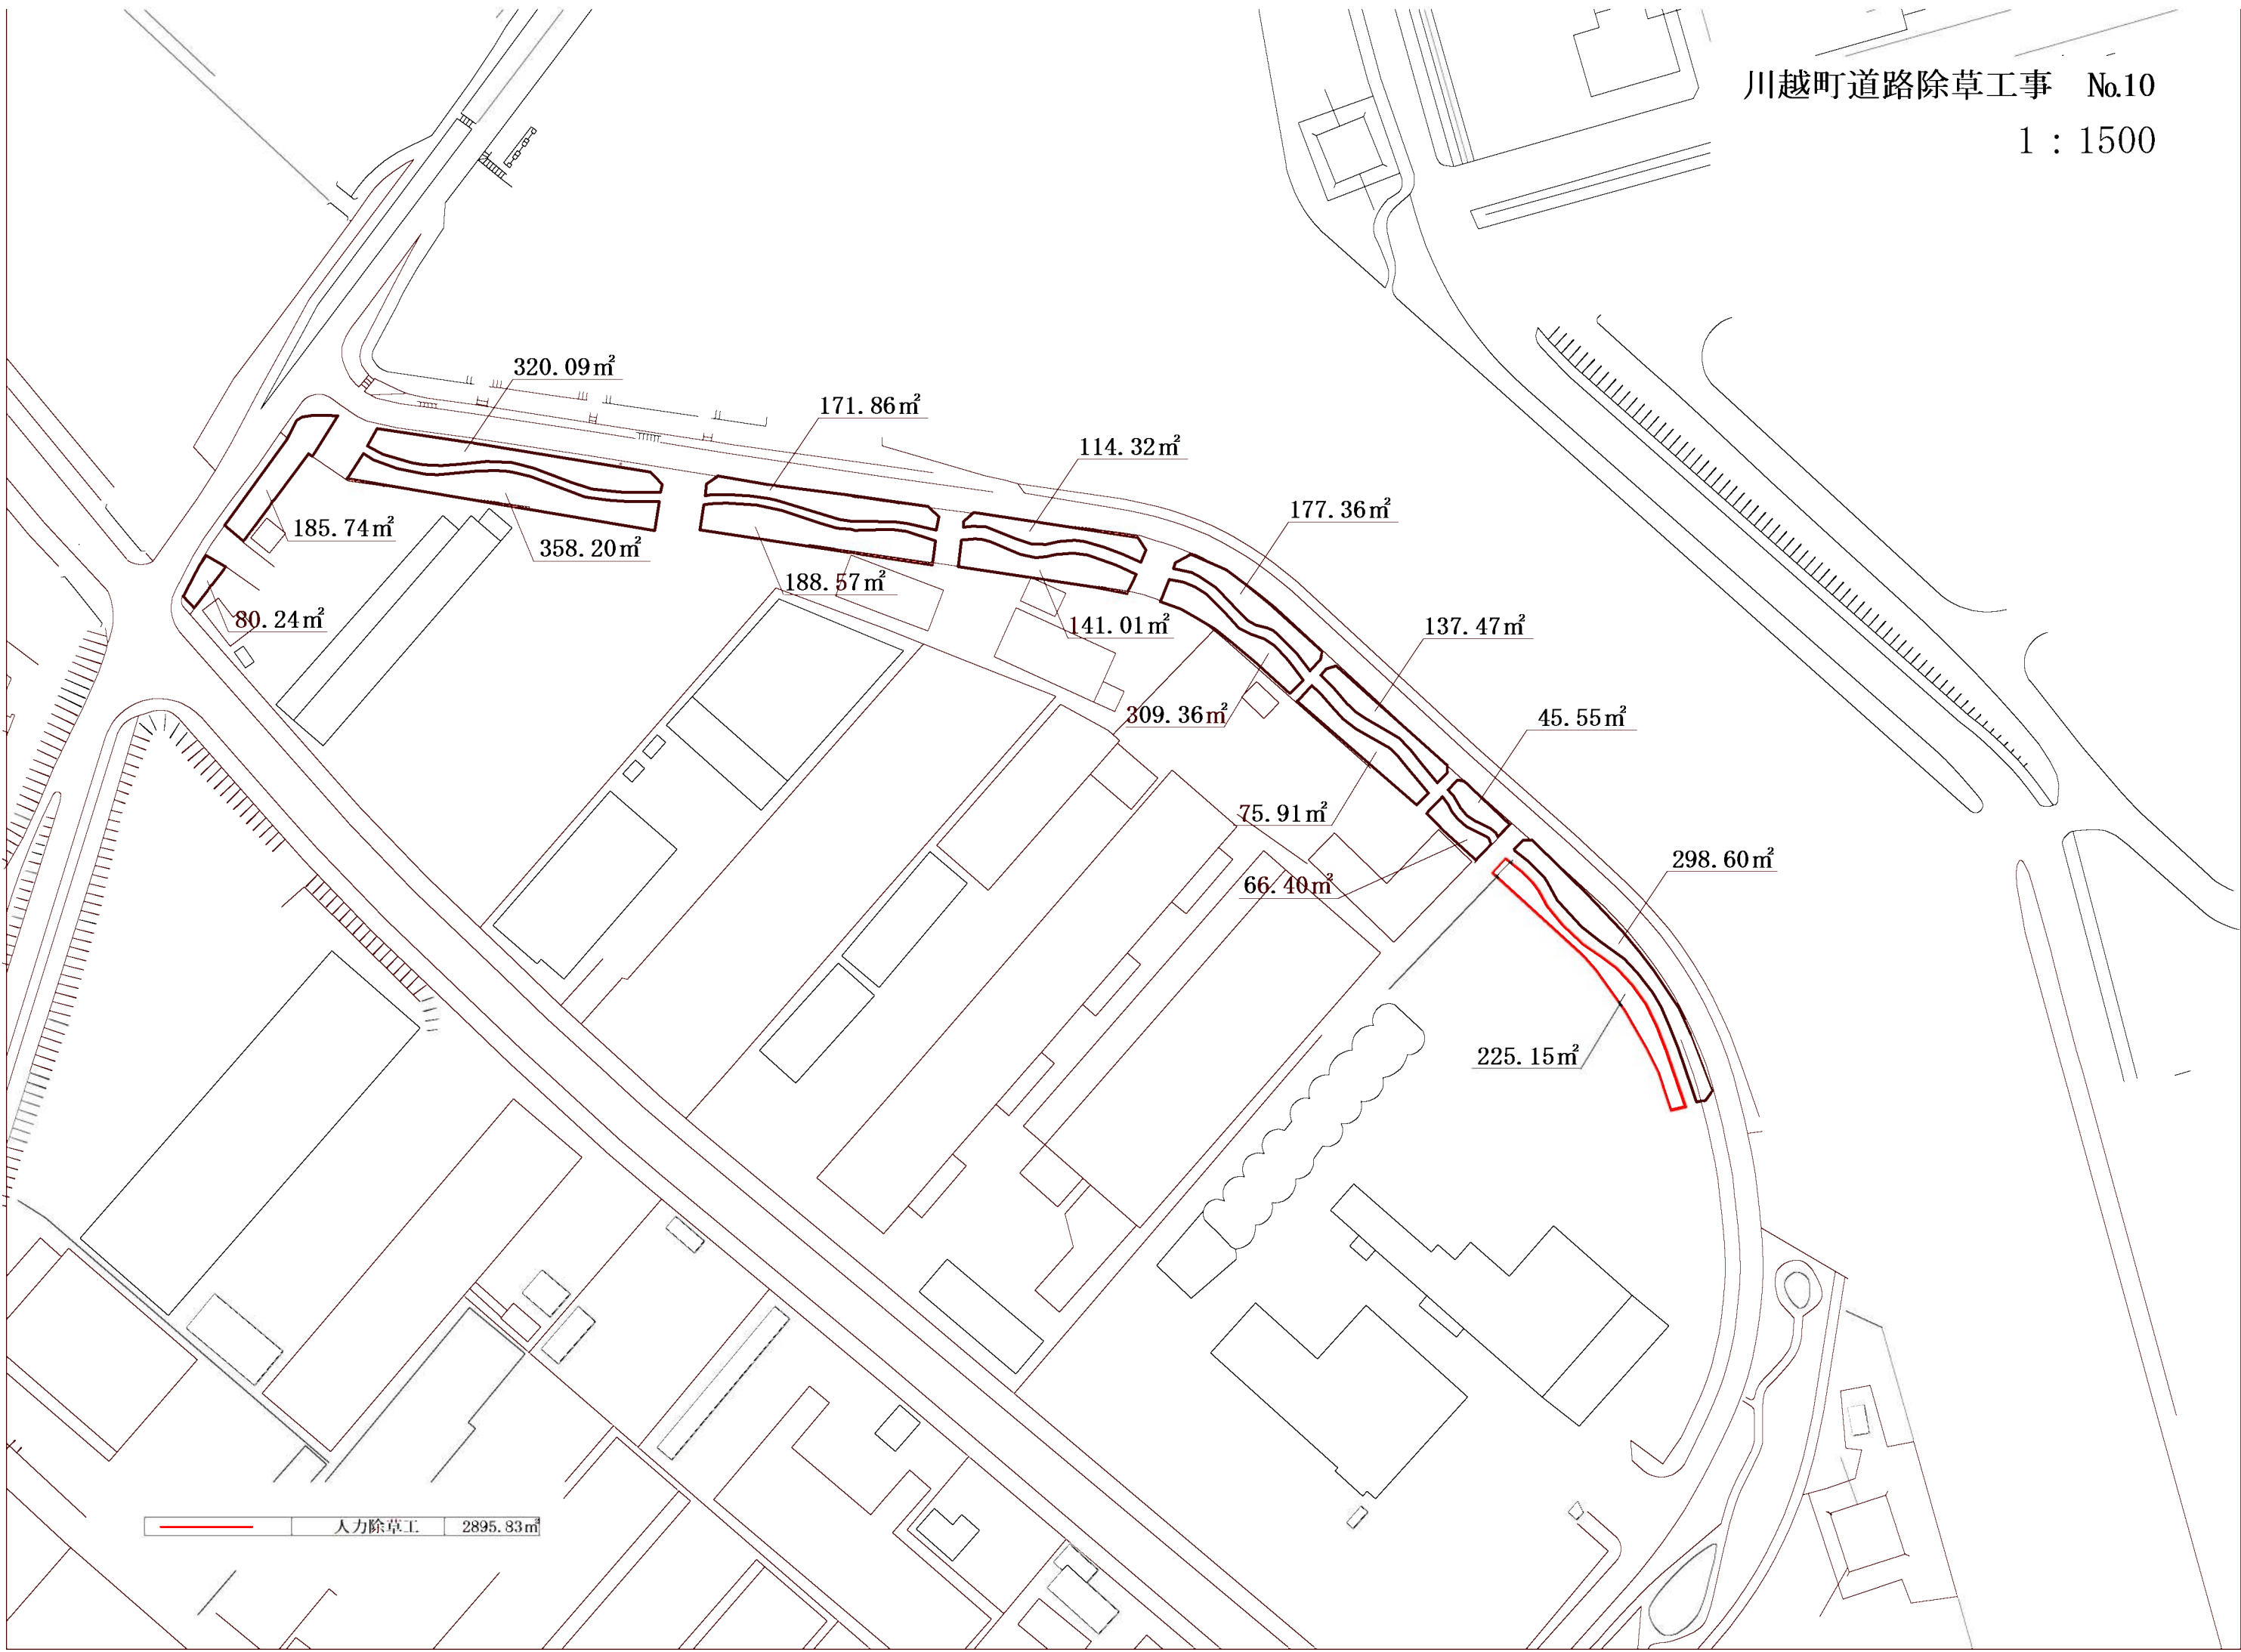





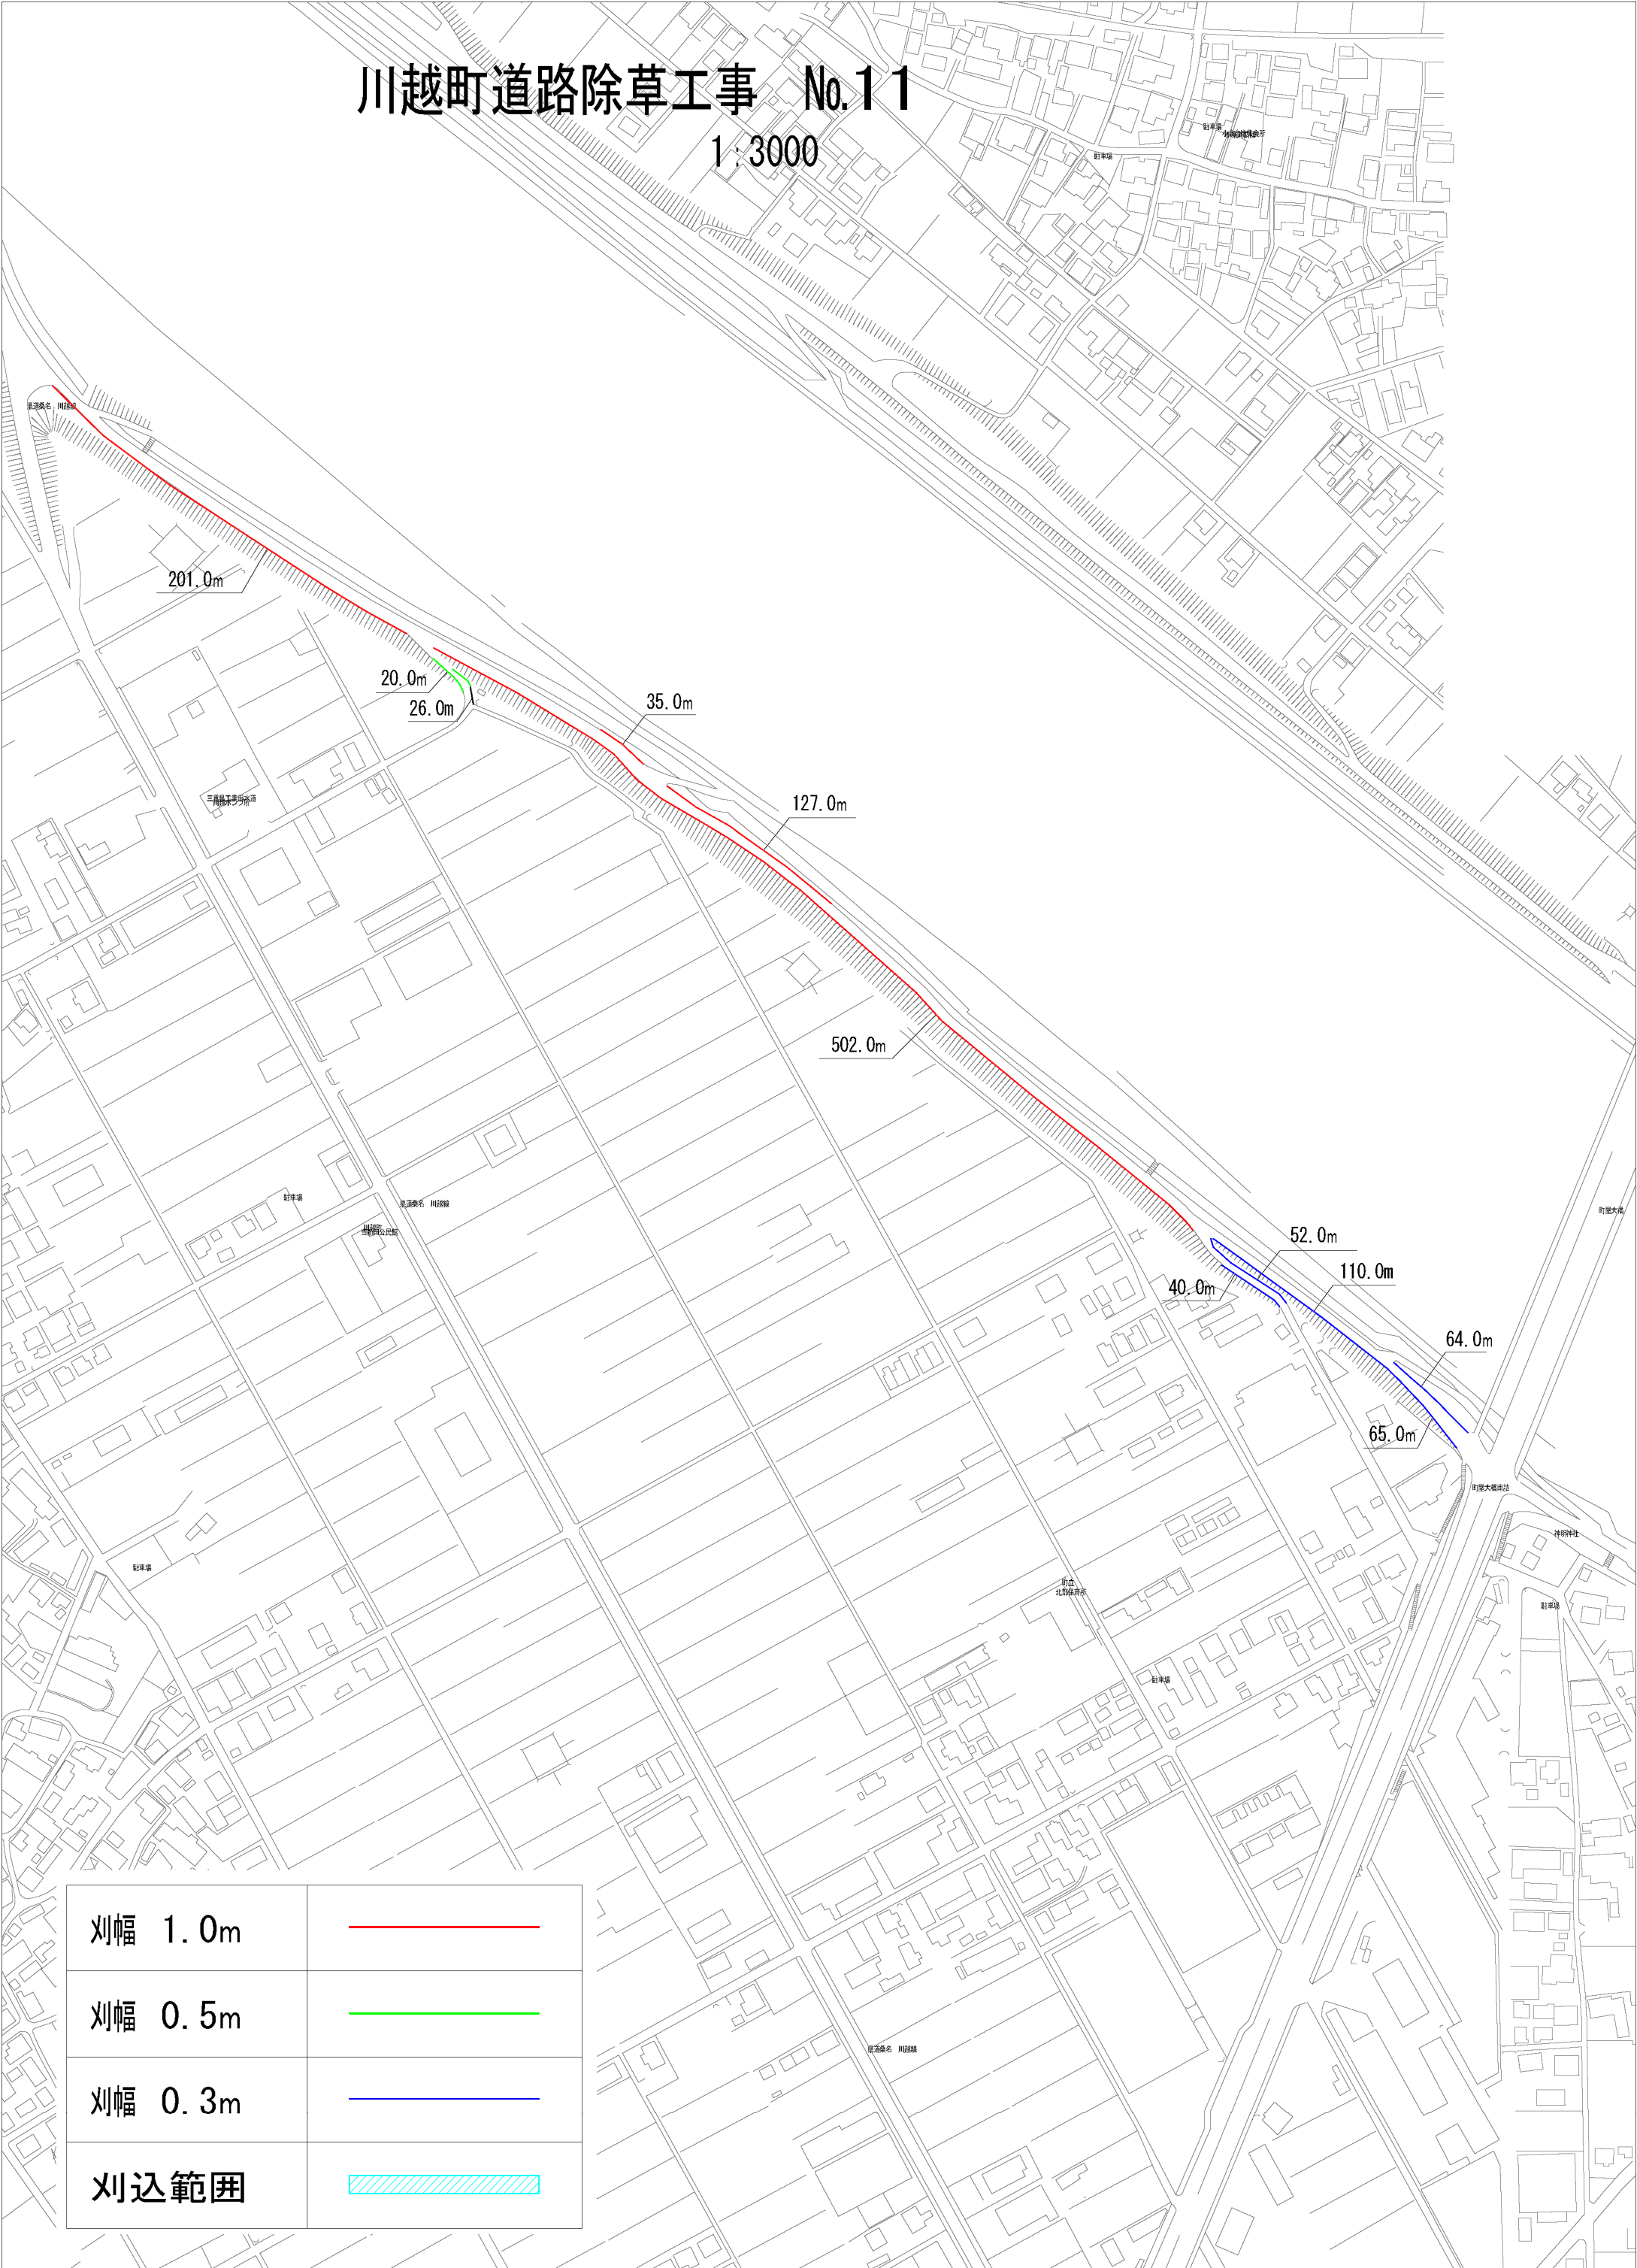

# 川越町道路除草工事 No.11

1:3000




刈幅 1.0m	
刈幅 0.5m	
刈幅 0.3m	
刈込範囲	



# 川越町道路除草工事 No.12

1 : 1 0 0 0

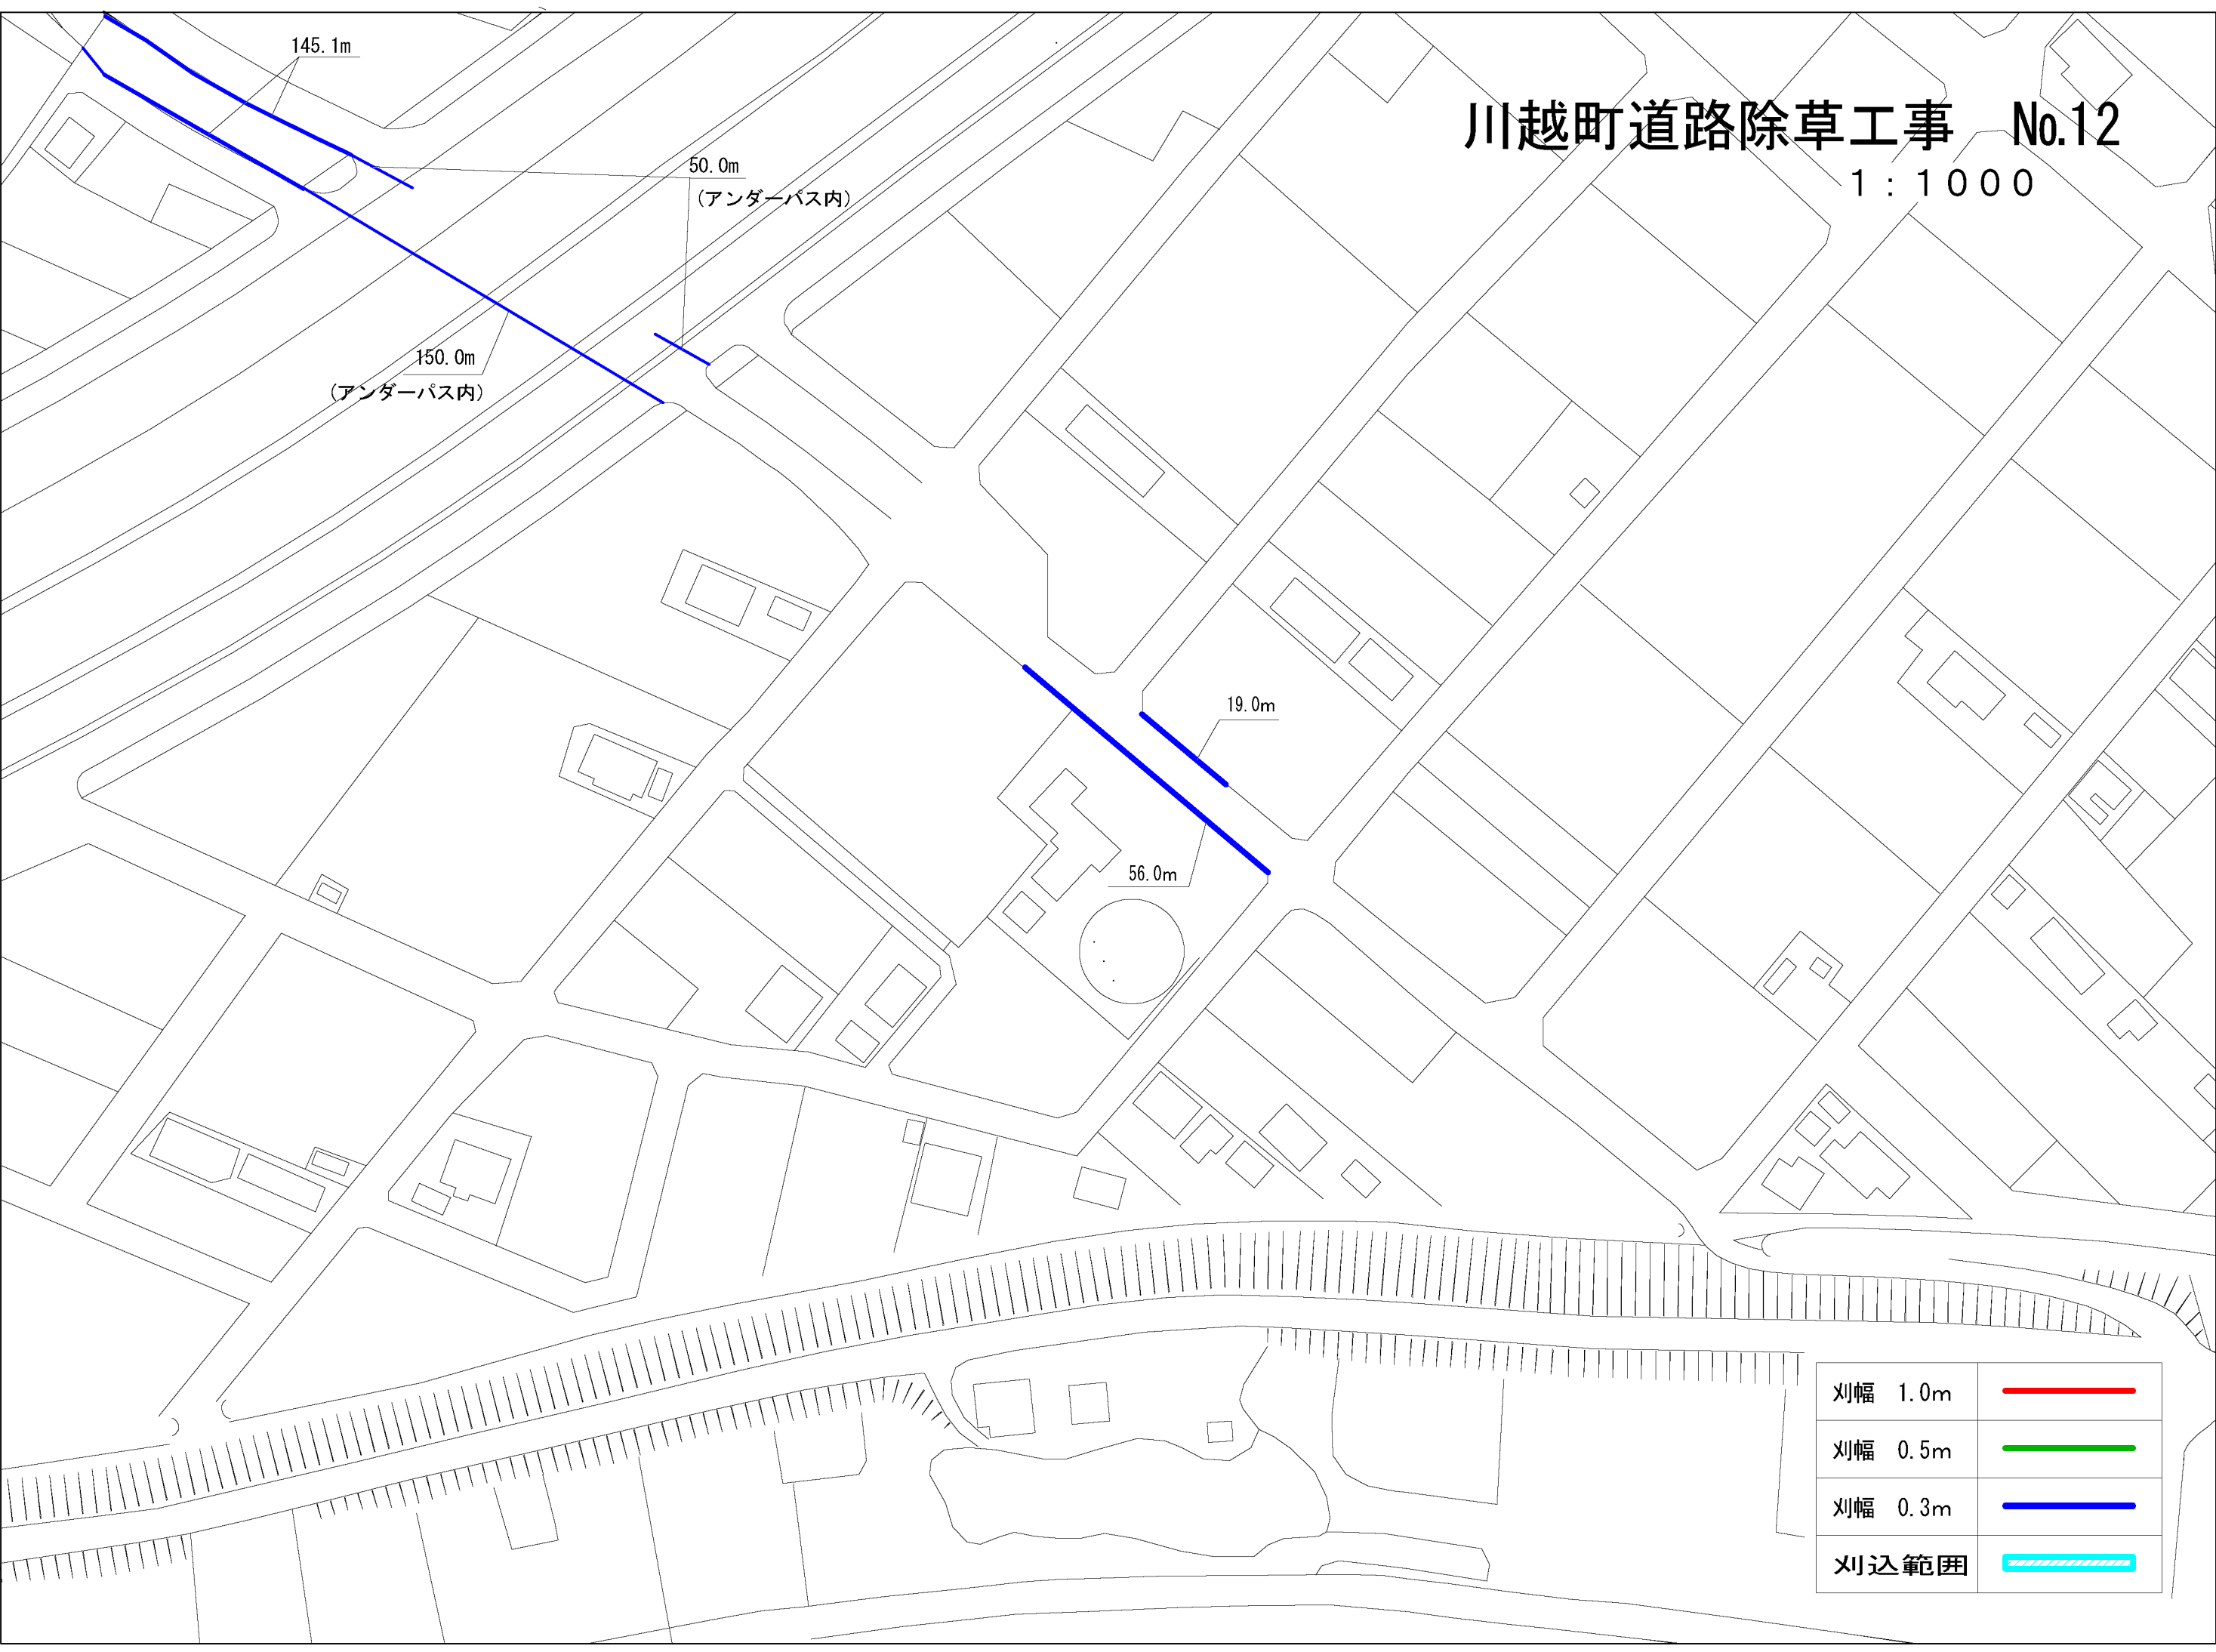






刈幅 1.0m	
刈幅 0.5m	
刈幅 0.3m	
刈込範囲	

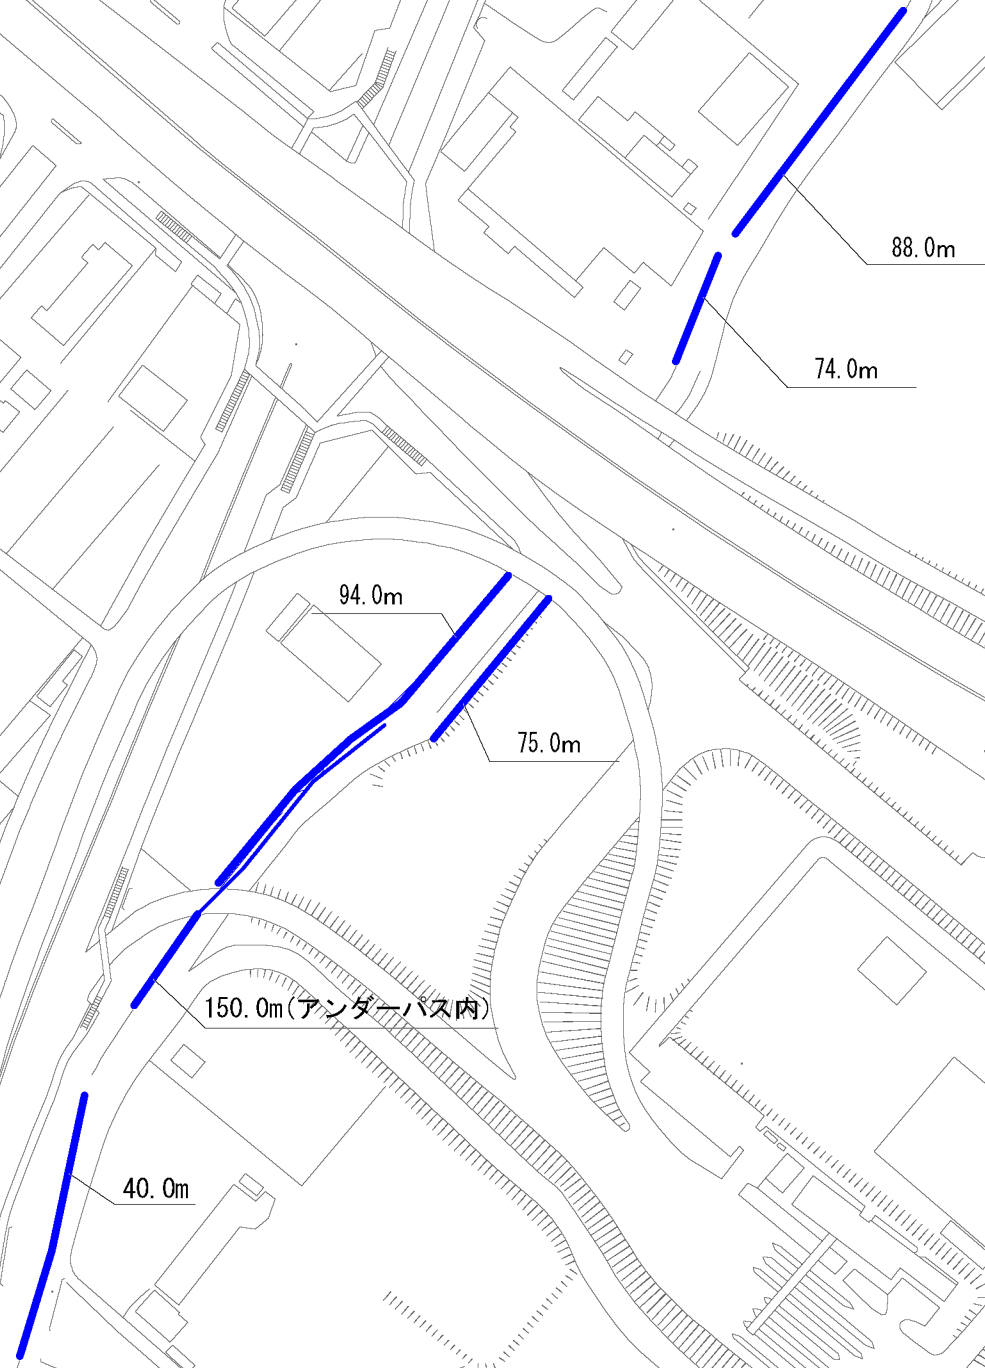

# 川越町道路除草工事 No.13

1 : 2 5 0 0




刈幅 1.0m	
刈幅 0.5m	
刈幅 0.3m	
刈込範囲	



川越町道路除草工事 No.14

1 : 2 5 0 0

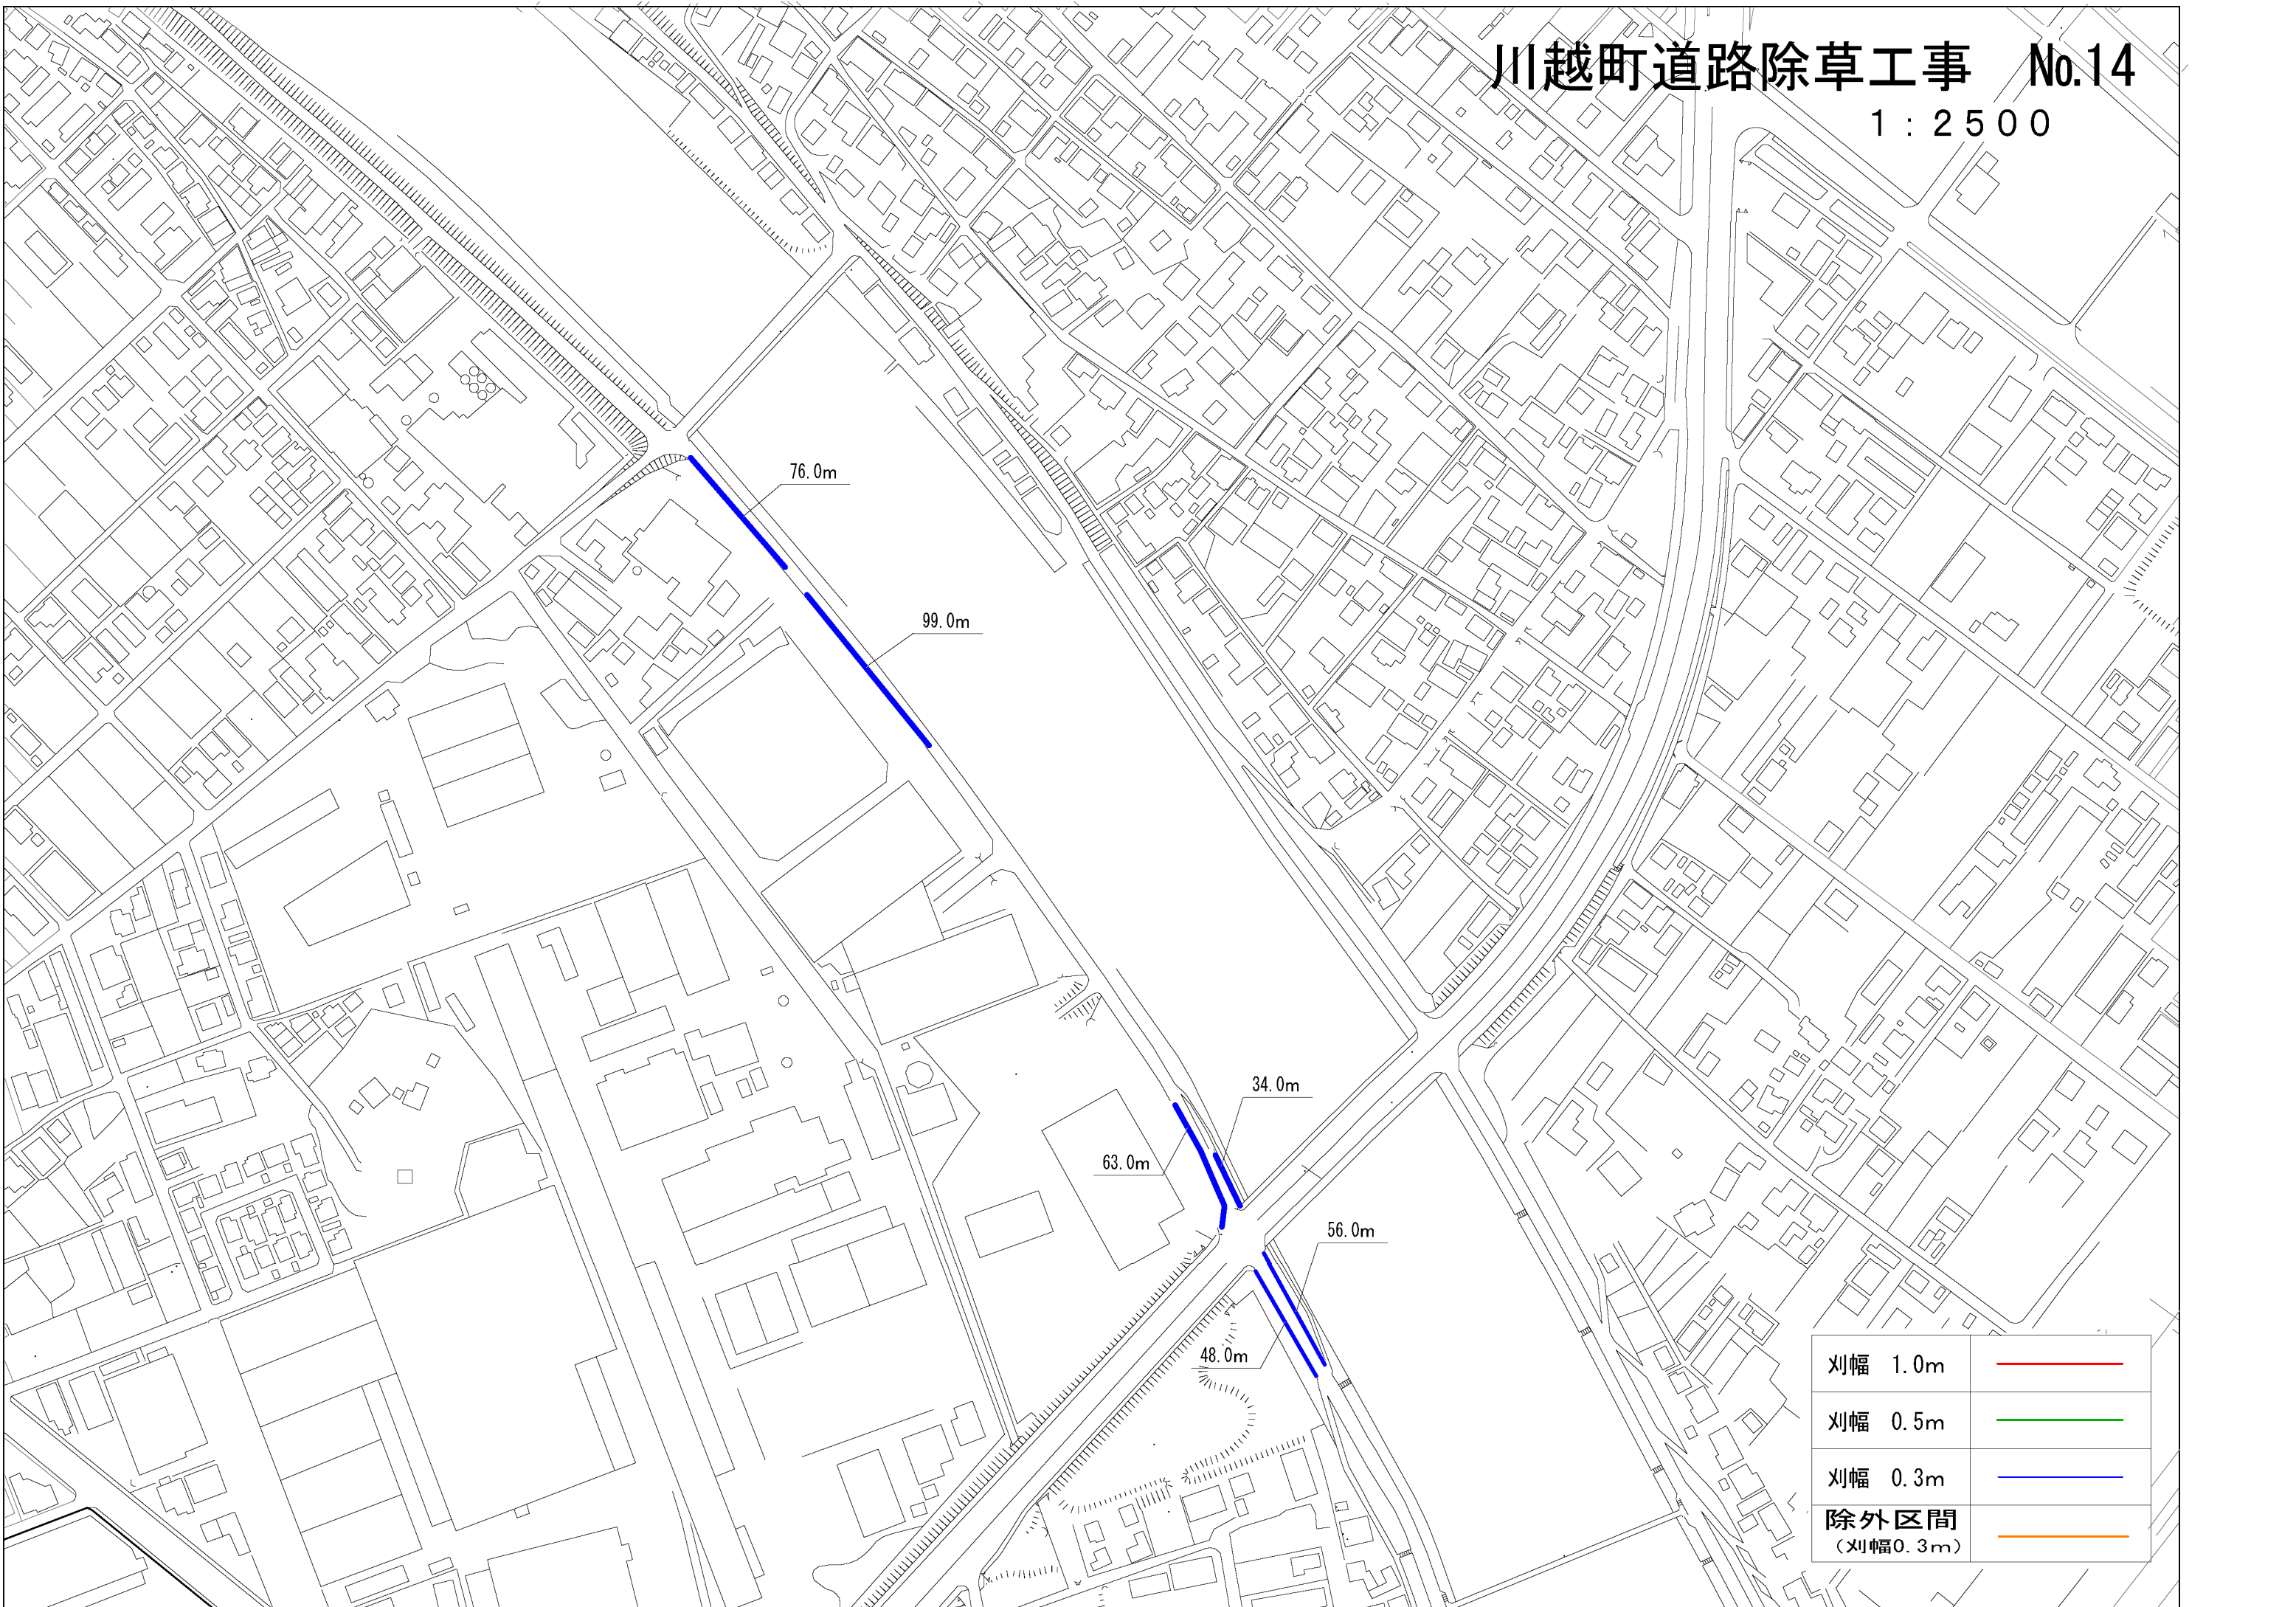

刈幅 1.0m	<div></div>
刈幅 0.5m	<div></div>
刈幅 0.3m	<div></div>
除外区間 (刈幅0.3m)	<div></div>



# 川越町道路除草工事 No. 15

1 : 3000

