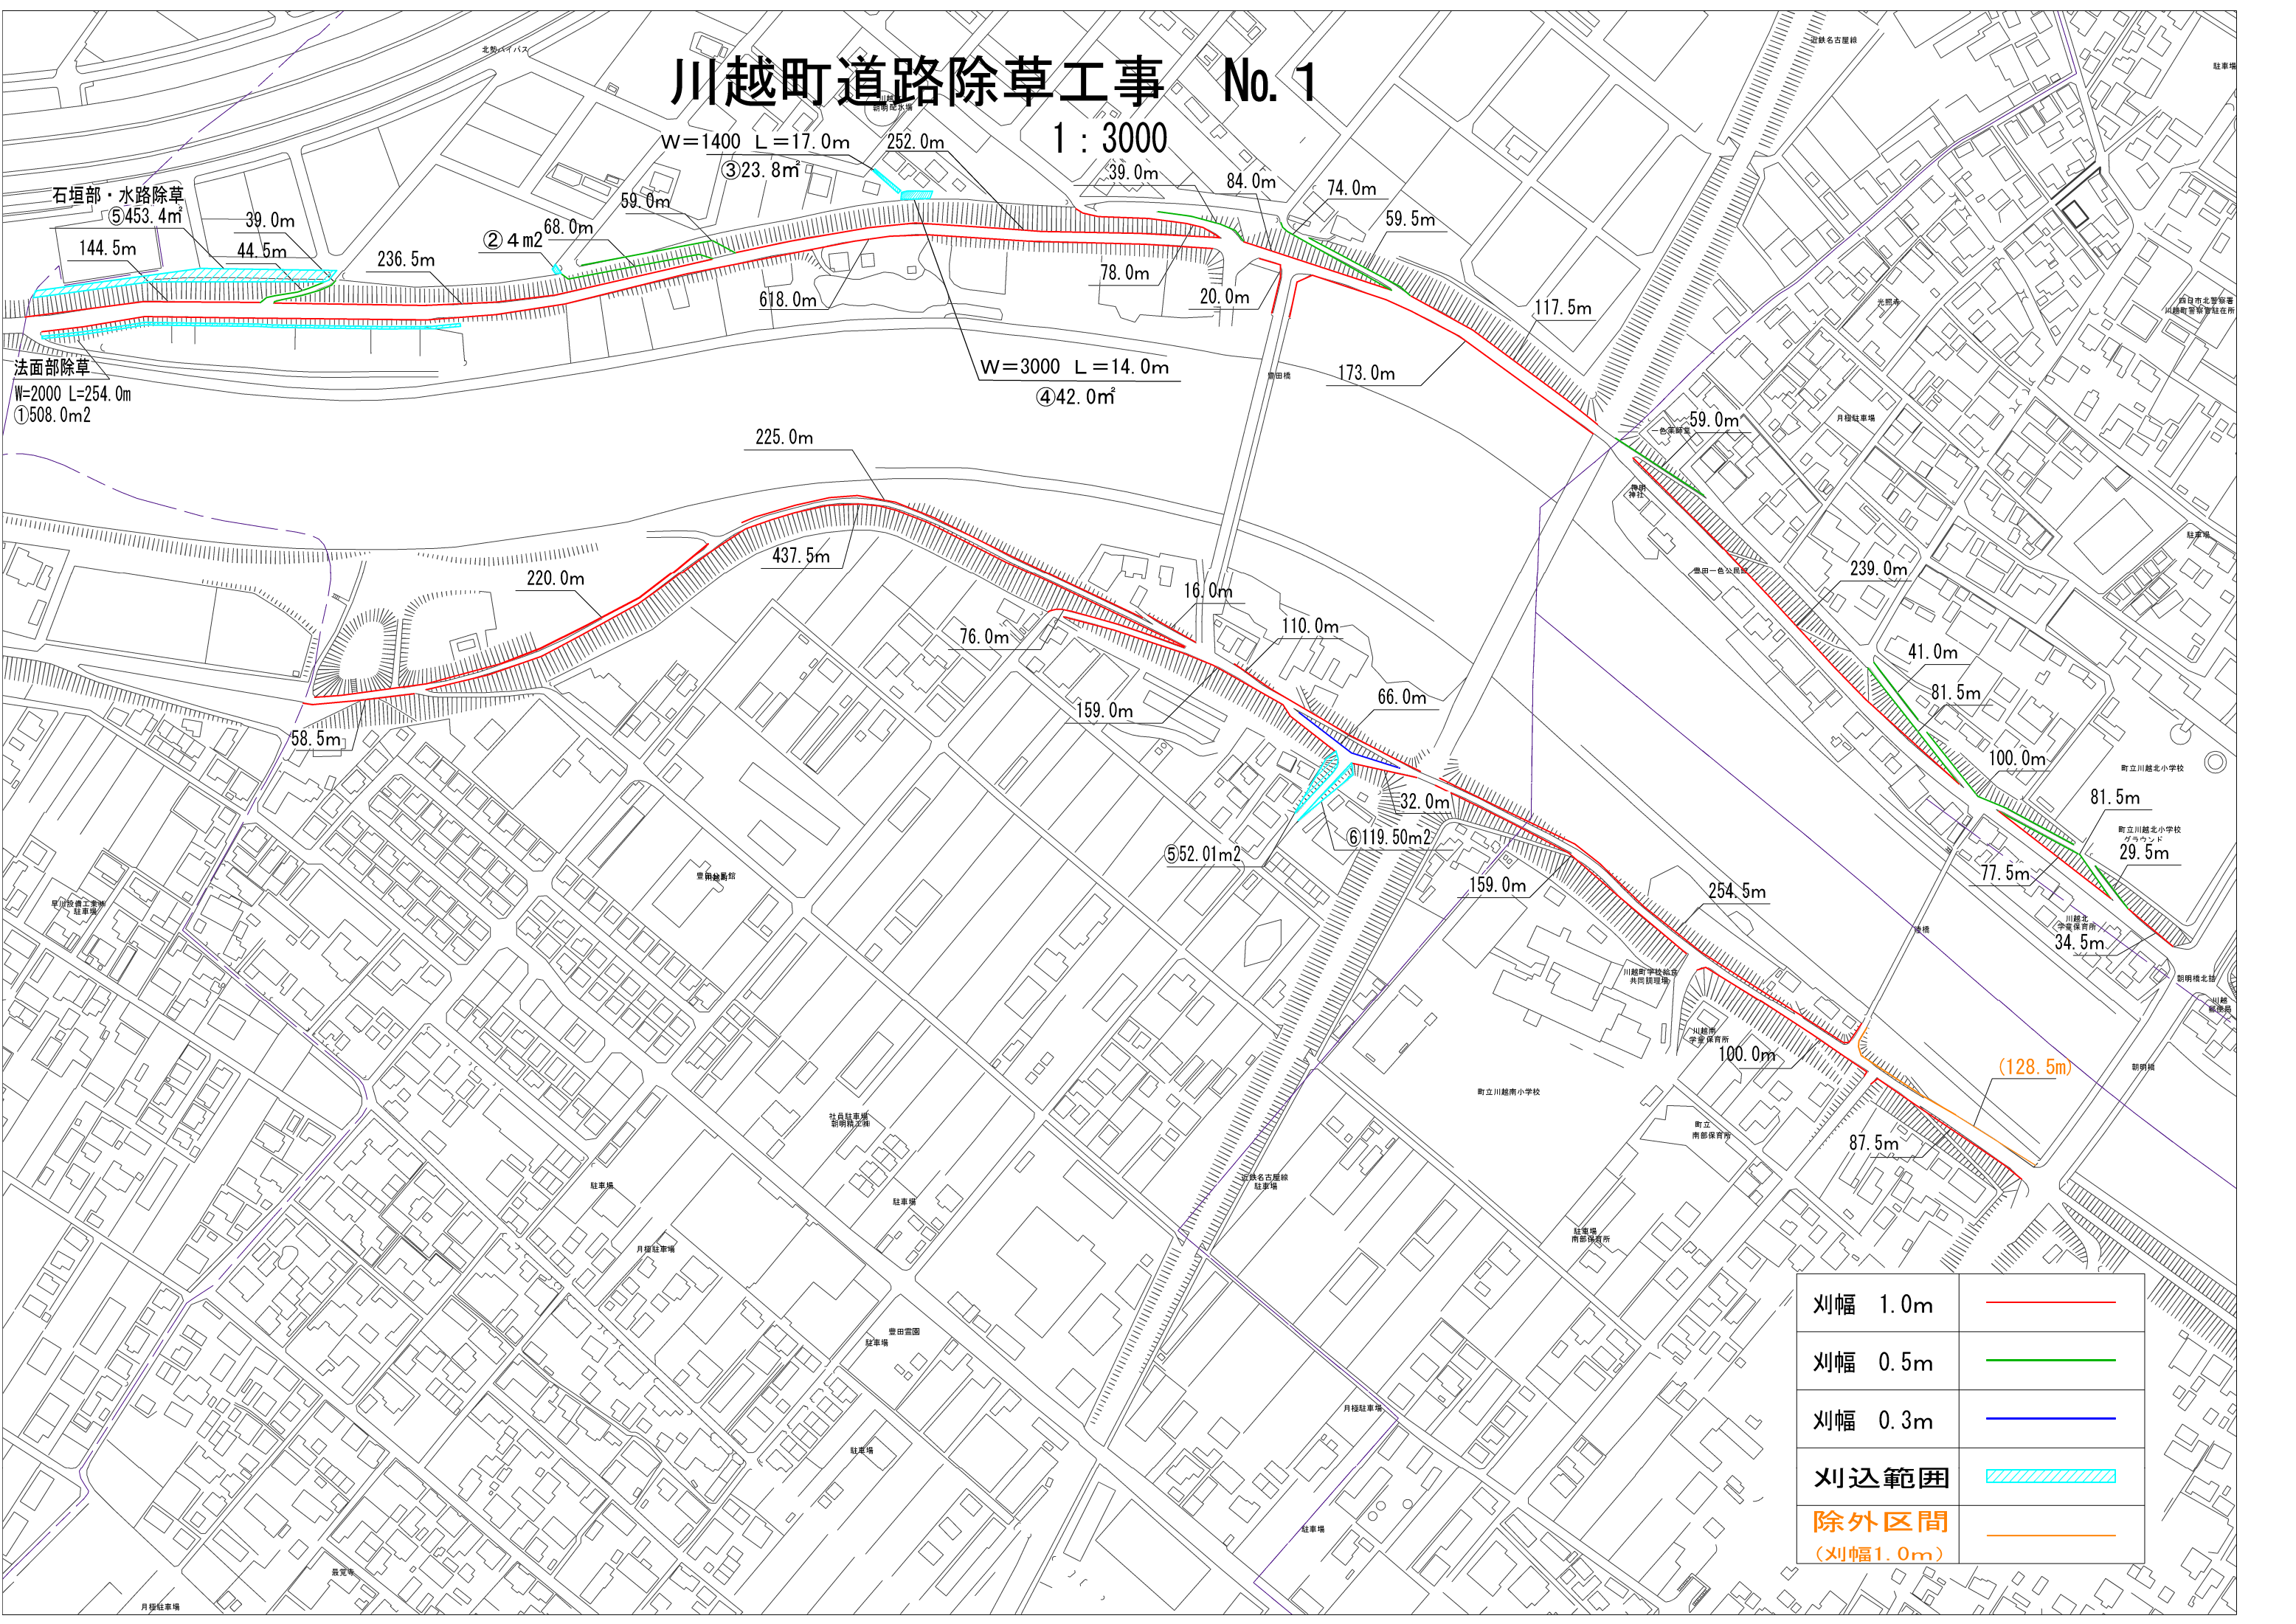


川越町道路除草工事 No. 1

1 : 3000



石垣部・水路除草
⑤453.4㎡
144.5m
39.0m
44.5m
236.5m
②4㎡
68.0m
59.0m
法面部除草
W=2000 L=254.0m
①508.0㎡

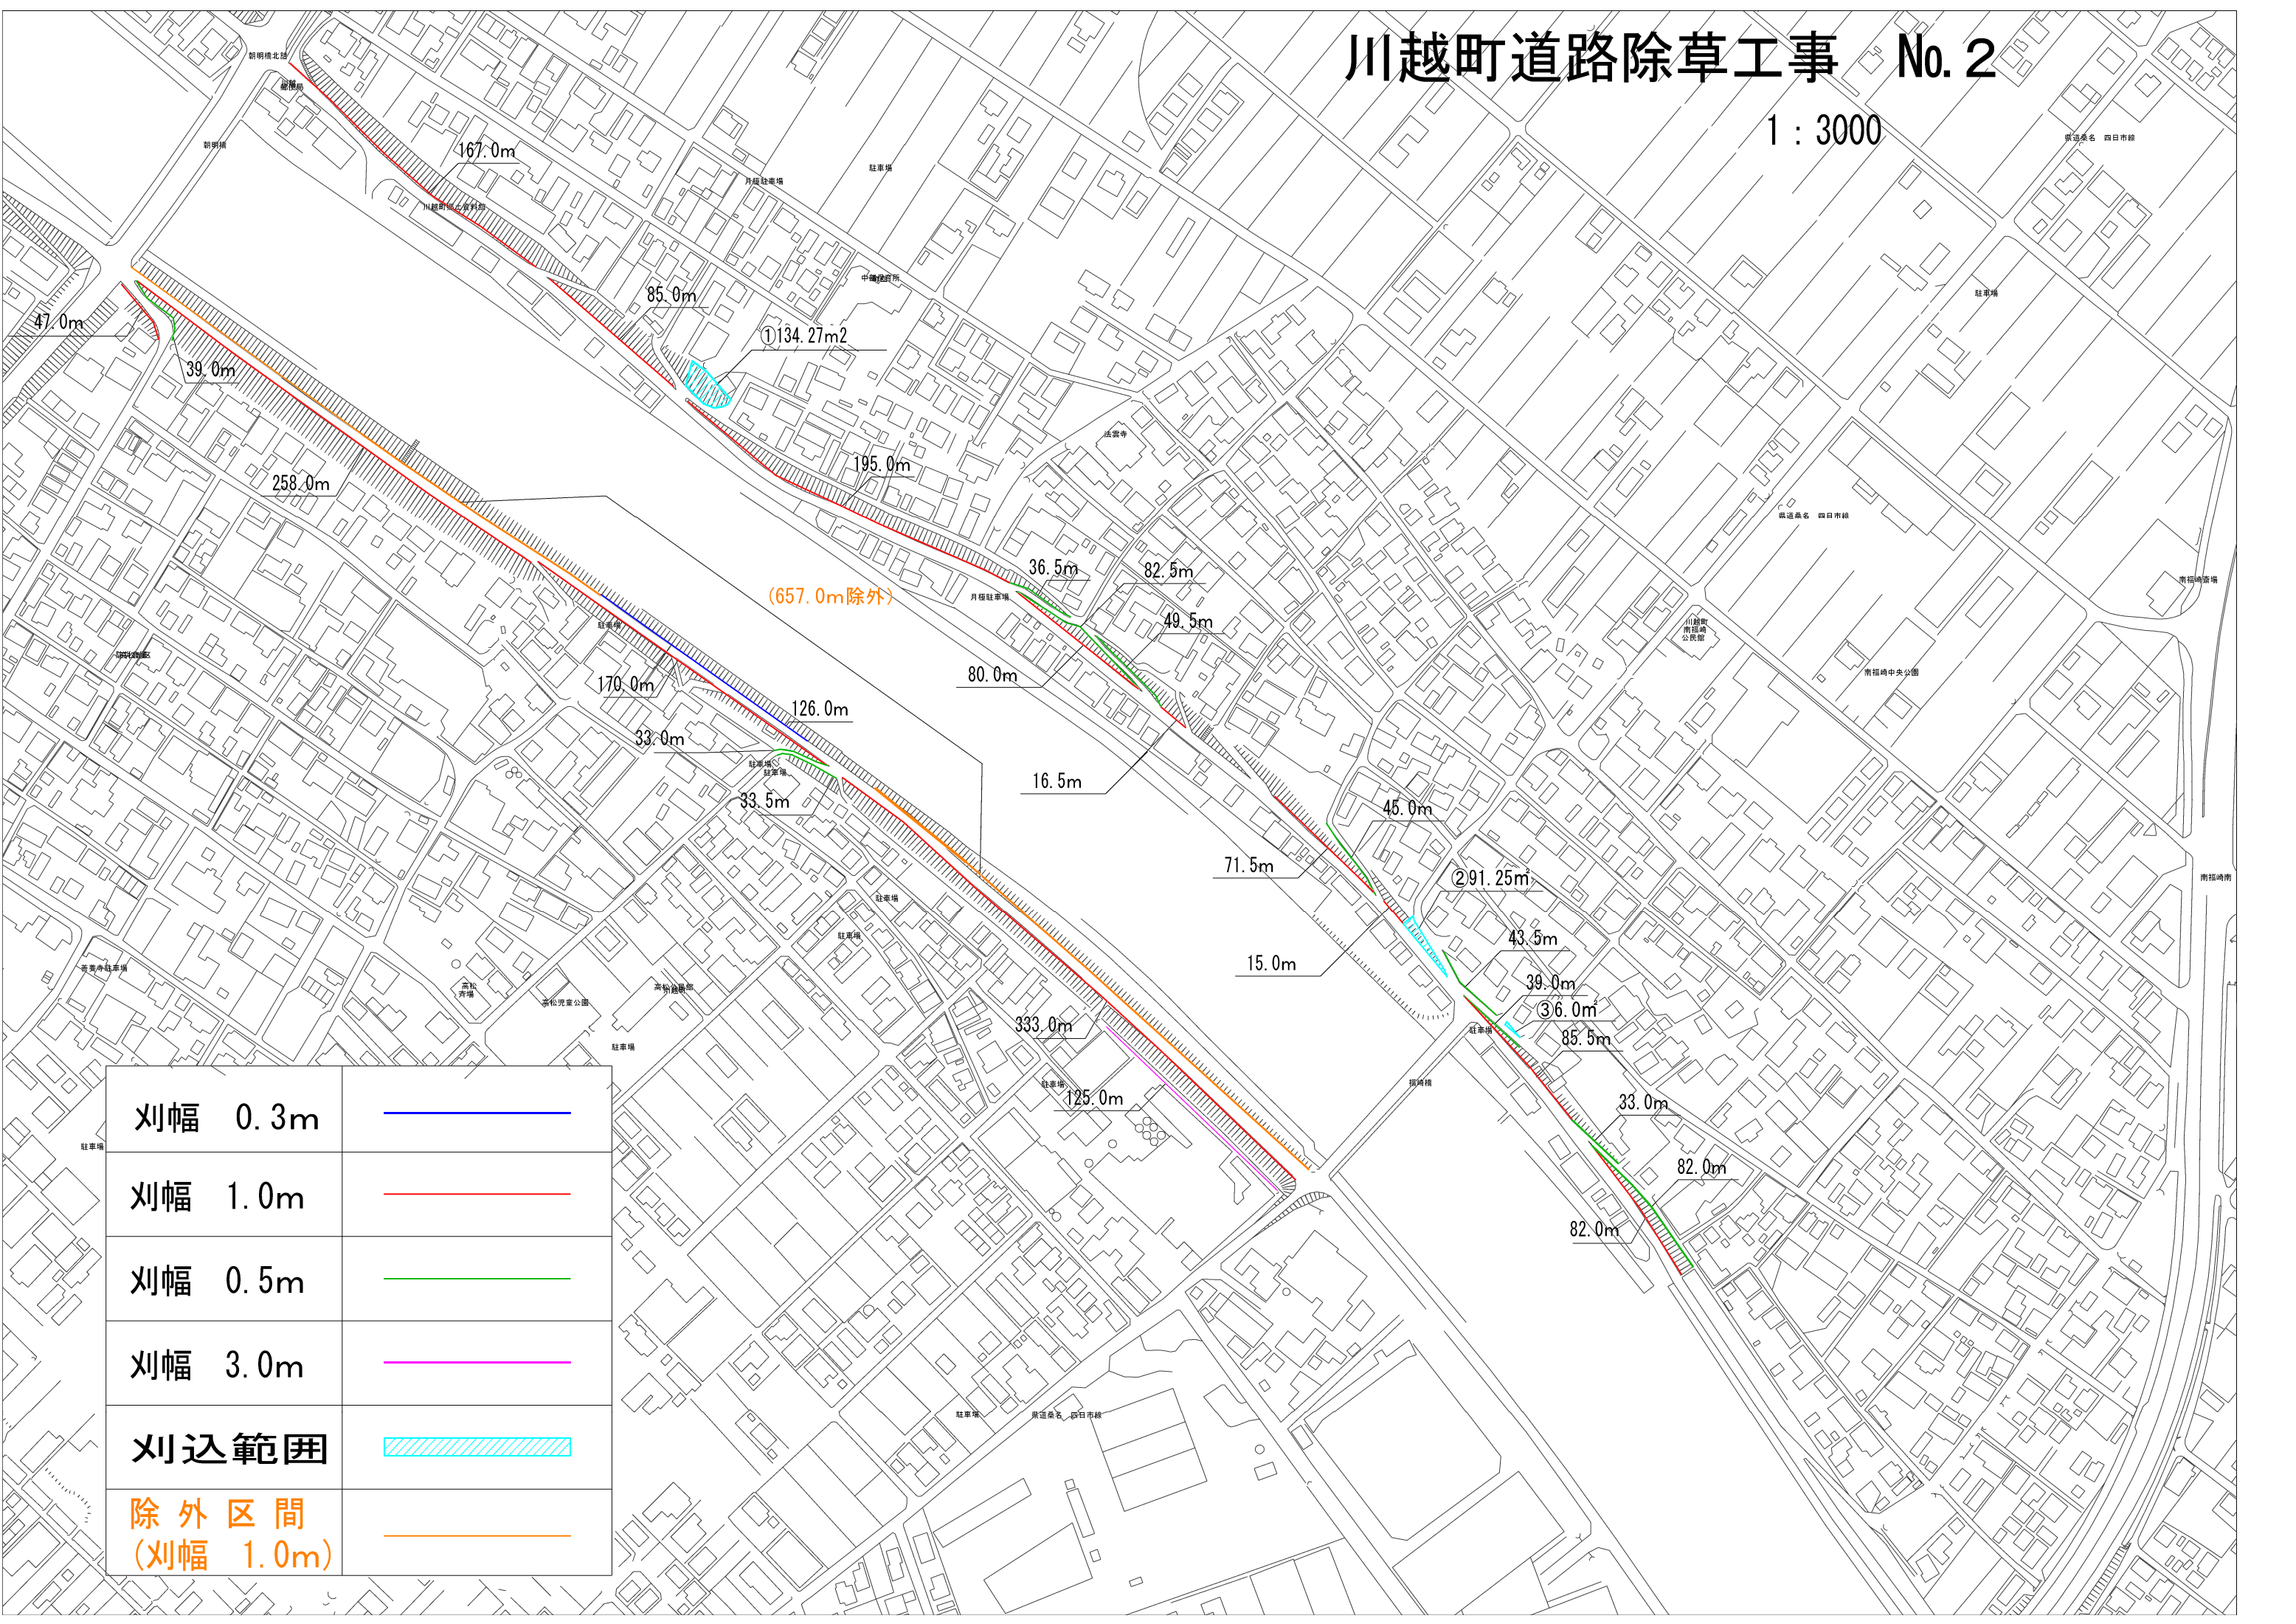
W=1400 L=17.0m
③23.8㎡
252.0m
39.0m
84.0m
74.0m
59.5m
78.0m
20.0m
W=3000 L=14.0m
④42.0㎡







225.0m
437.5m
220.0m
58.5m
76.0m
159.0m
16.0m
110.0m
66.0m
32.0m
⑥119.50㎡
552.01㎡
159.0m
254.5m
100.0m
87.5m
(128.5m)

刈幅 1.0m	
刈幅 0.5m	
刈幅 0.3m	
刈込範囲	
除外区間 (刈幅1.0m)	

川越町道路除草工事 No. 2

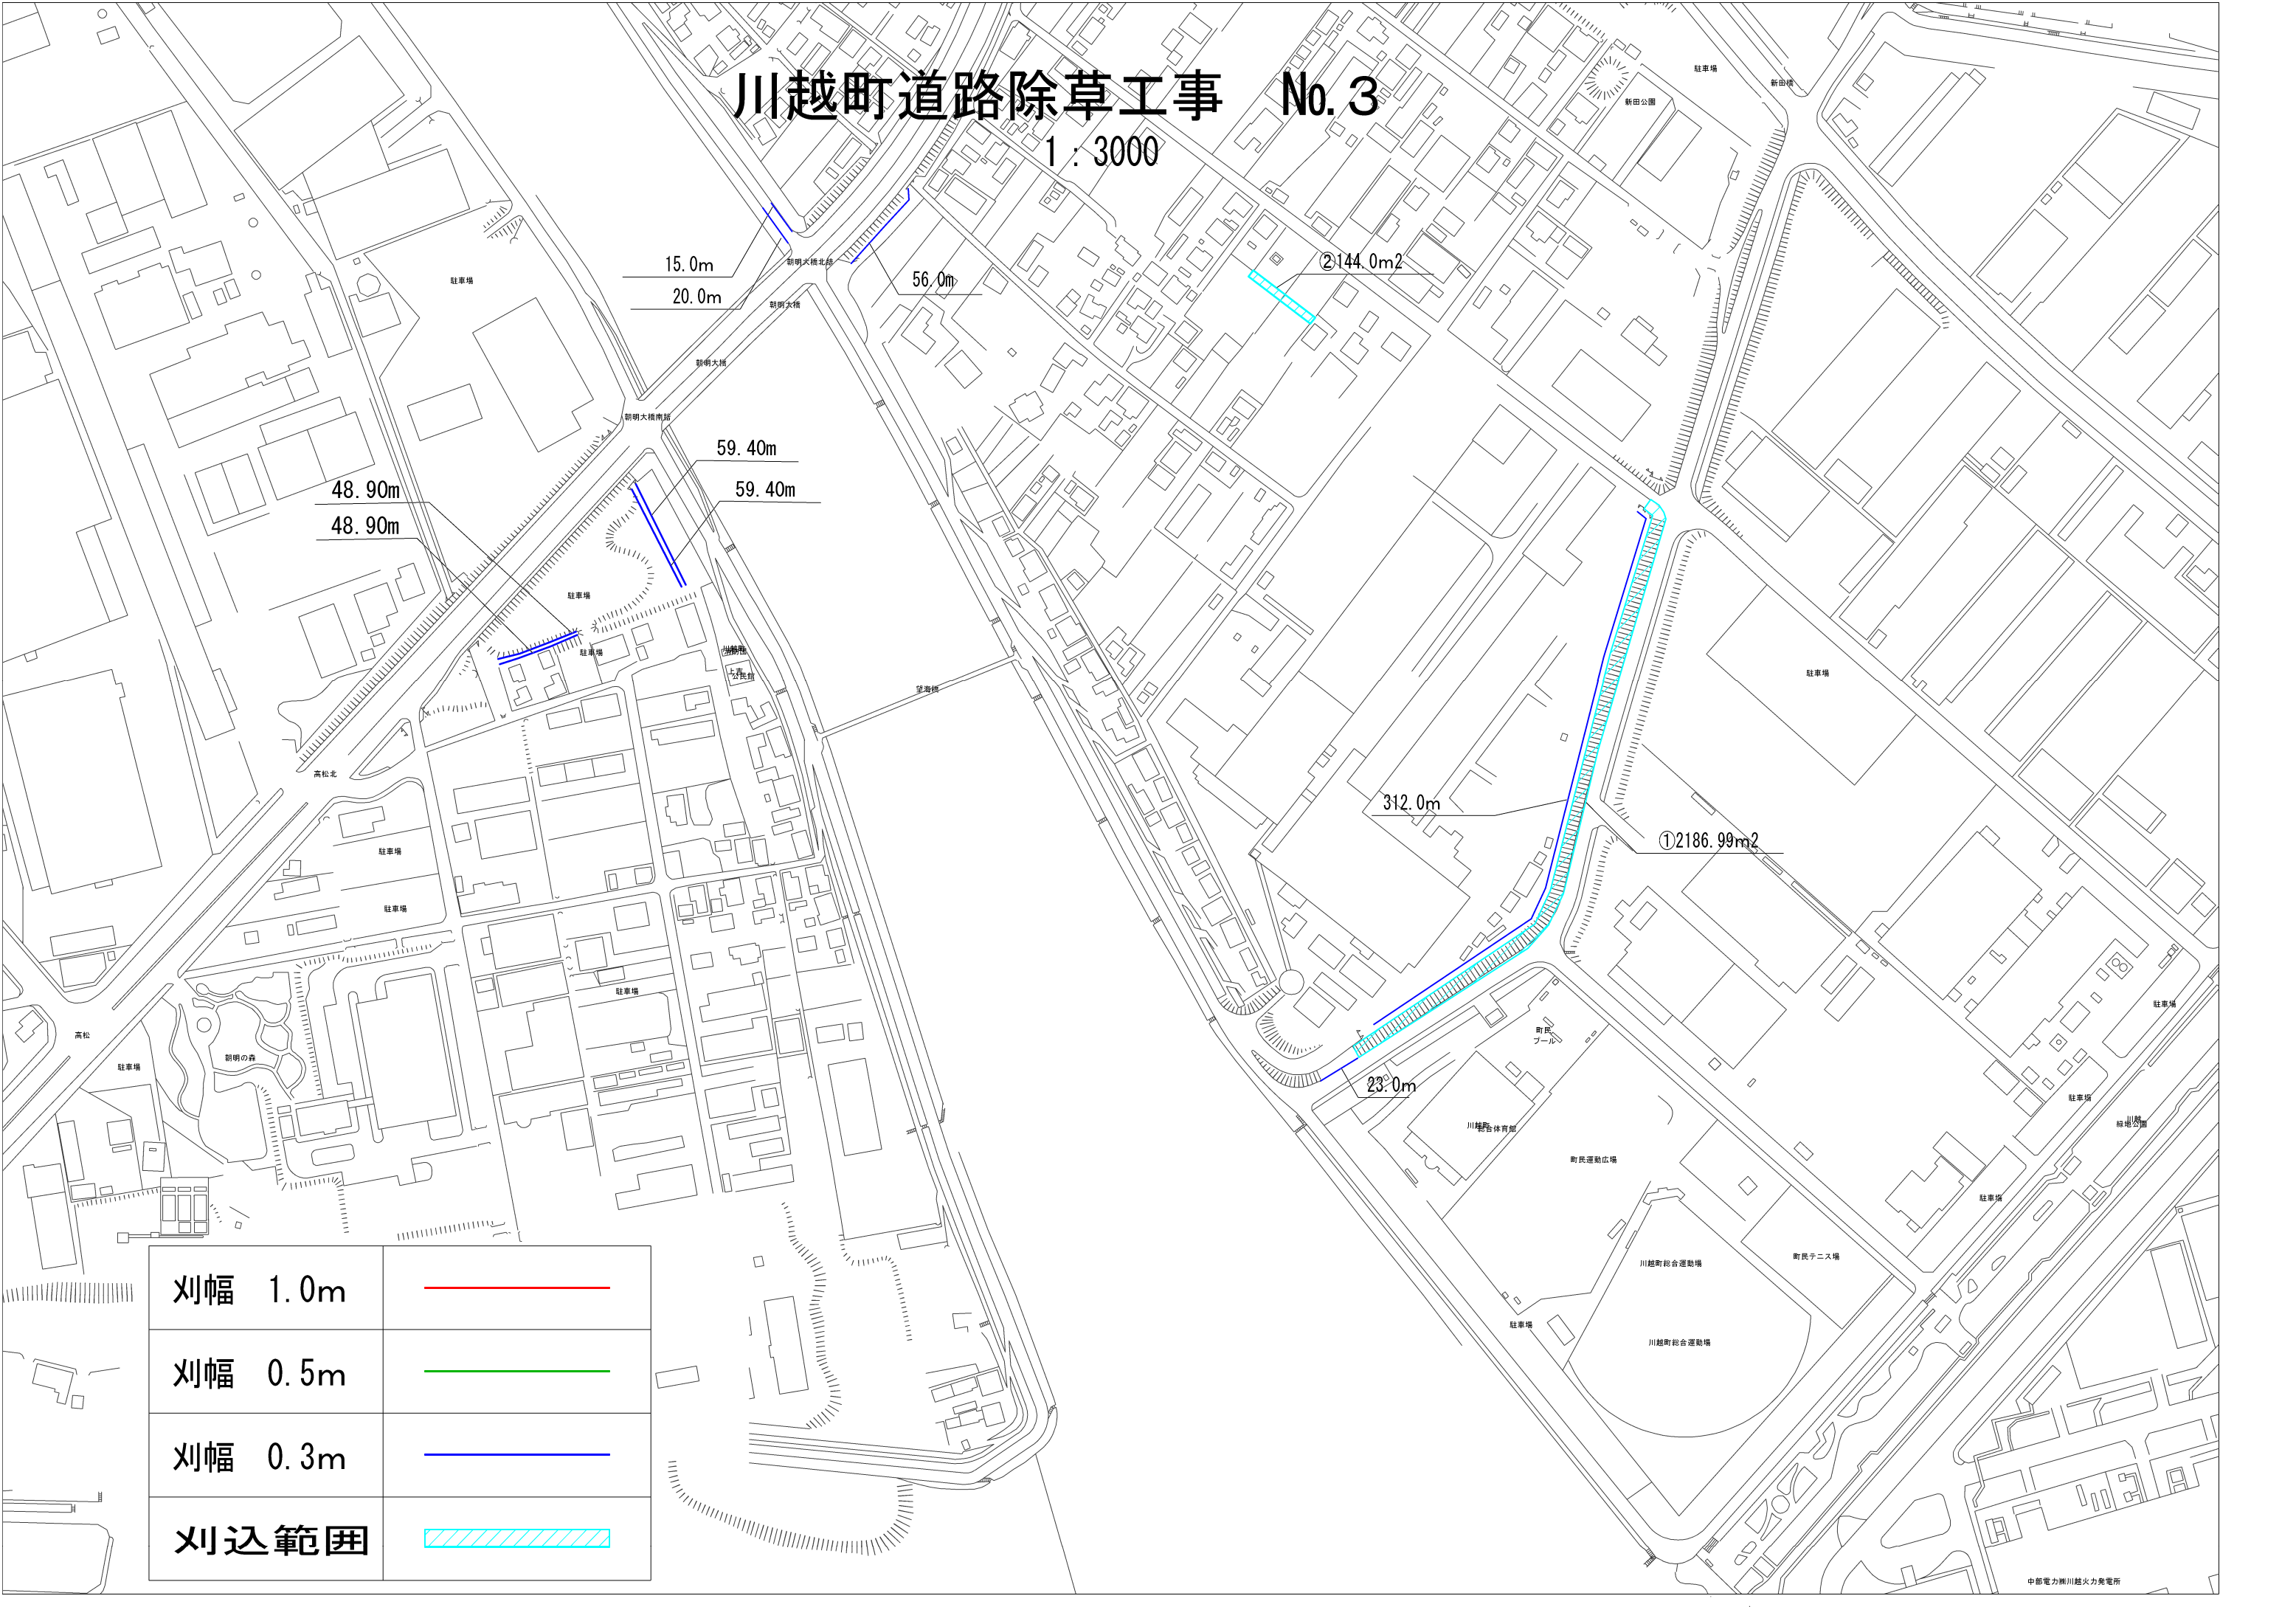
1 : 3000







刈幅 0.3m	
刈幅 1.0m	
刈幅 0.5m	
刈幅 3.0m	
刈込範囲	
除外区間 (刈幅 1.0m)	

川越町道路除草工事 No. 3

1 : 3000



刈幅 1.0m	
刈幅 0.5m	
刈幅 0.3m	
刈込範囲	

川越町道路除草工事 No. 4

1 : 3000

