



川越町道路除草工事 №.9

1 : 3000

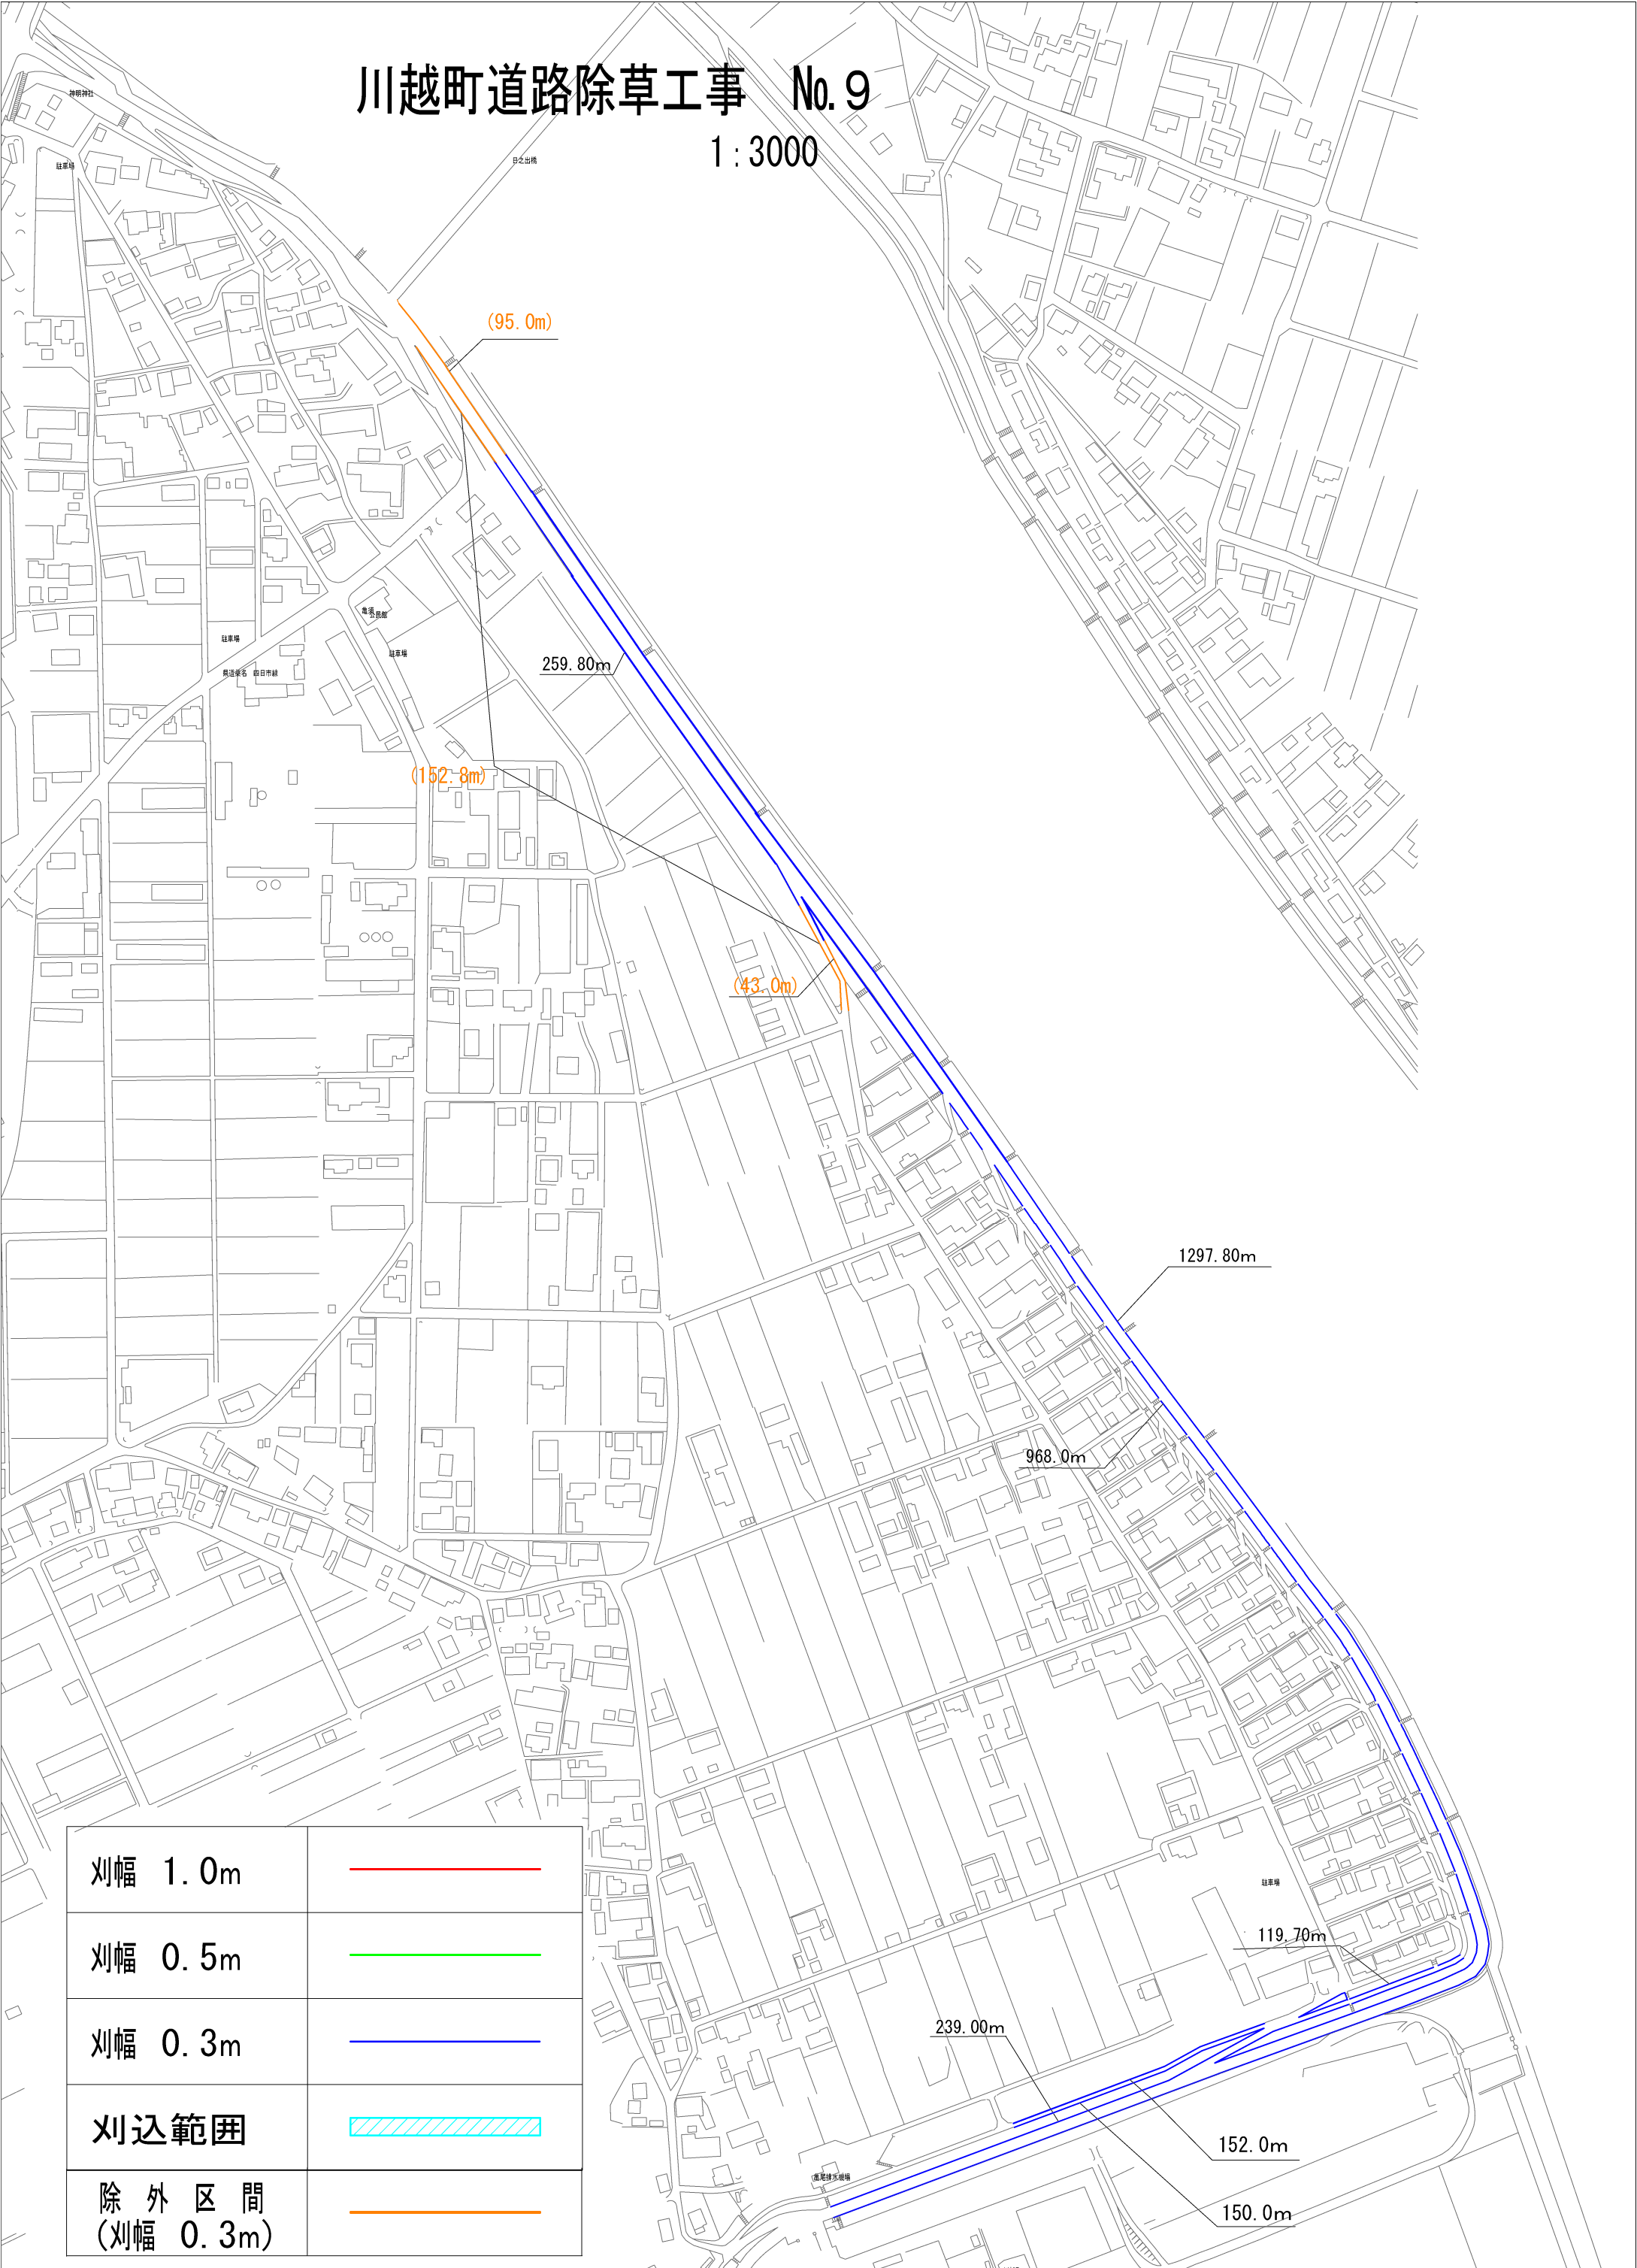


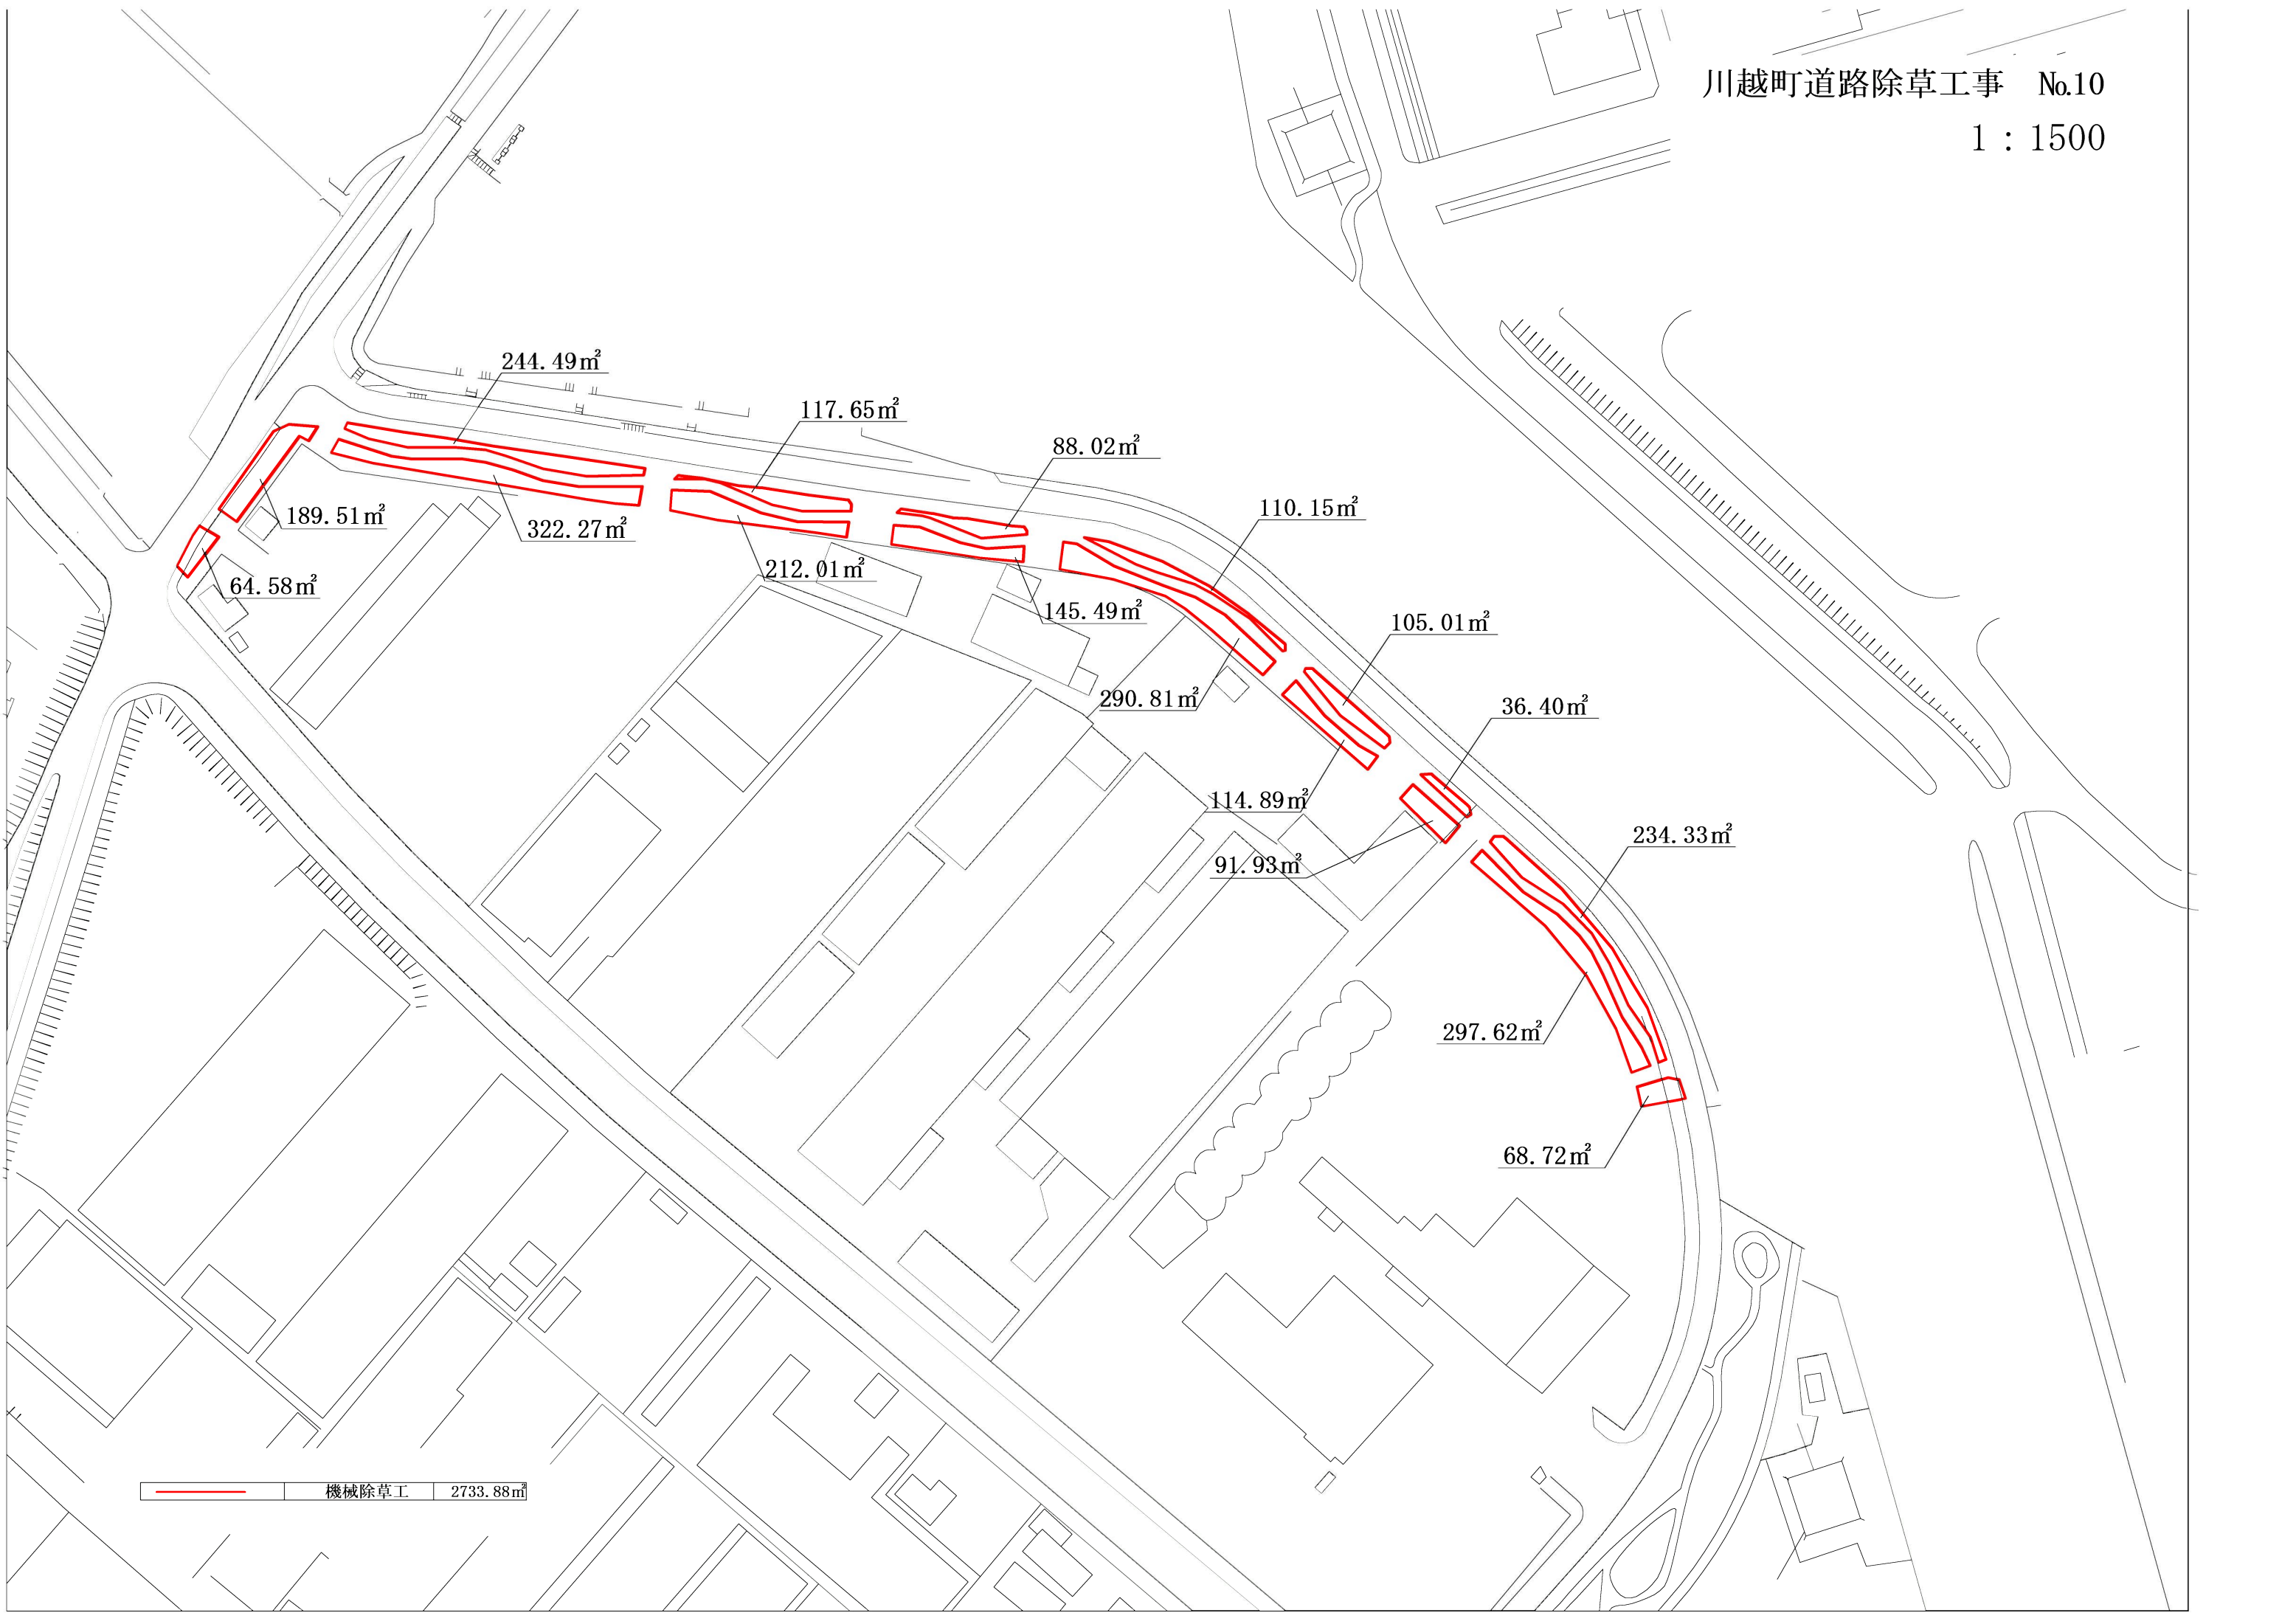

刈幅 1.0m	<div></div>
刈幅 0.5m	<div></div>
刈幅 0.3m	<div></div>
刈込範囲	<div></div>
除外区間 (刈幅 0.3m)	<div></div>



川越町道路除草工事 No.11

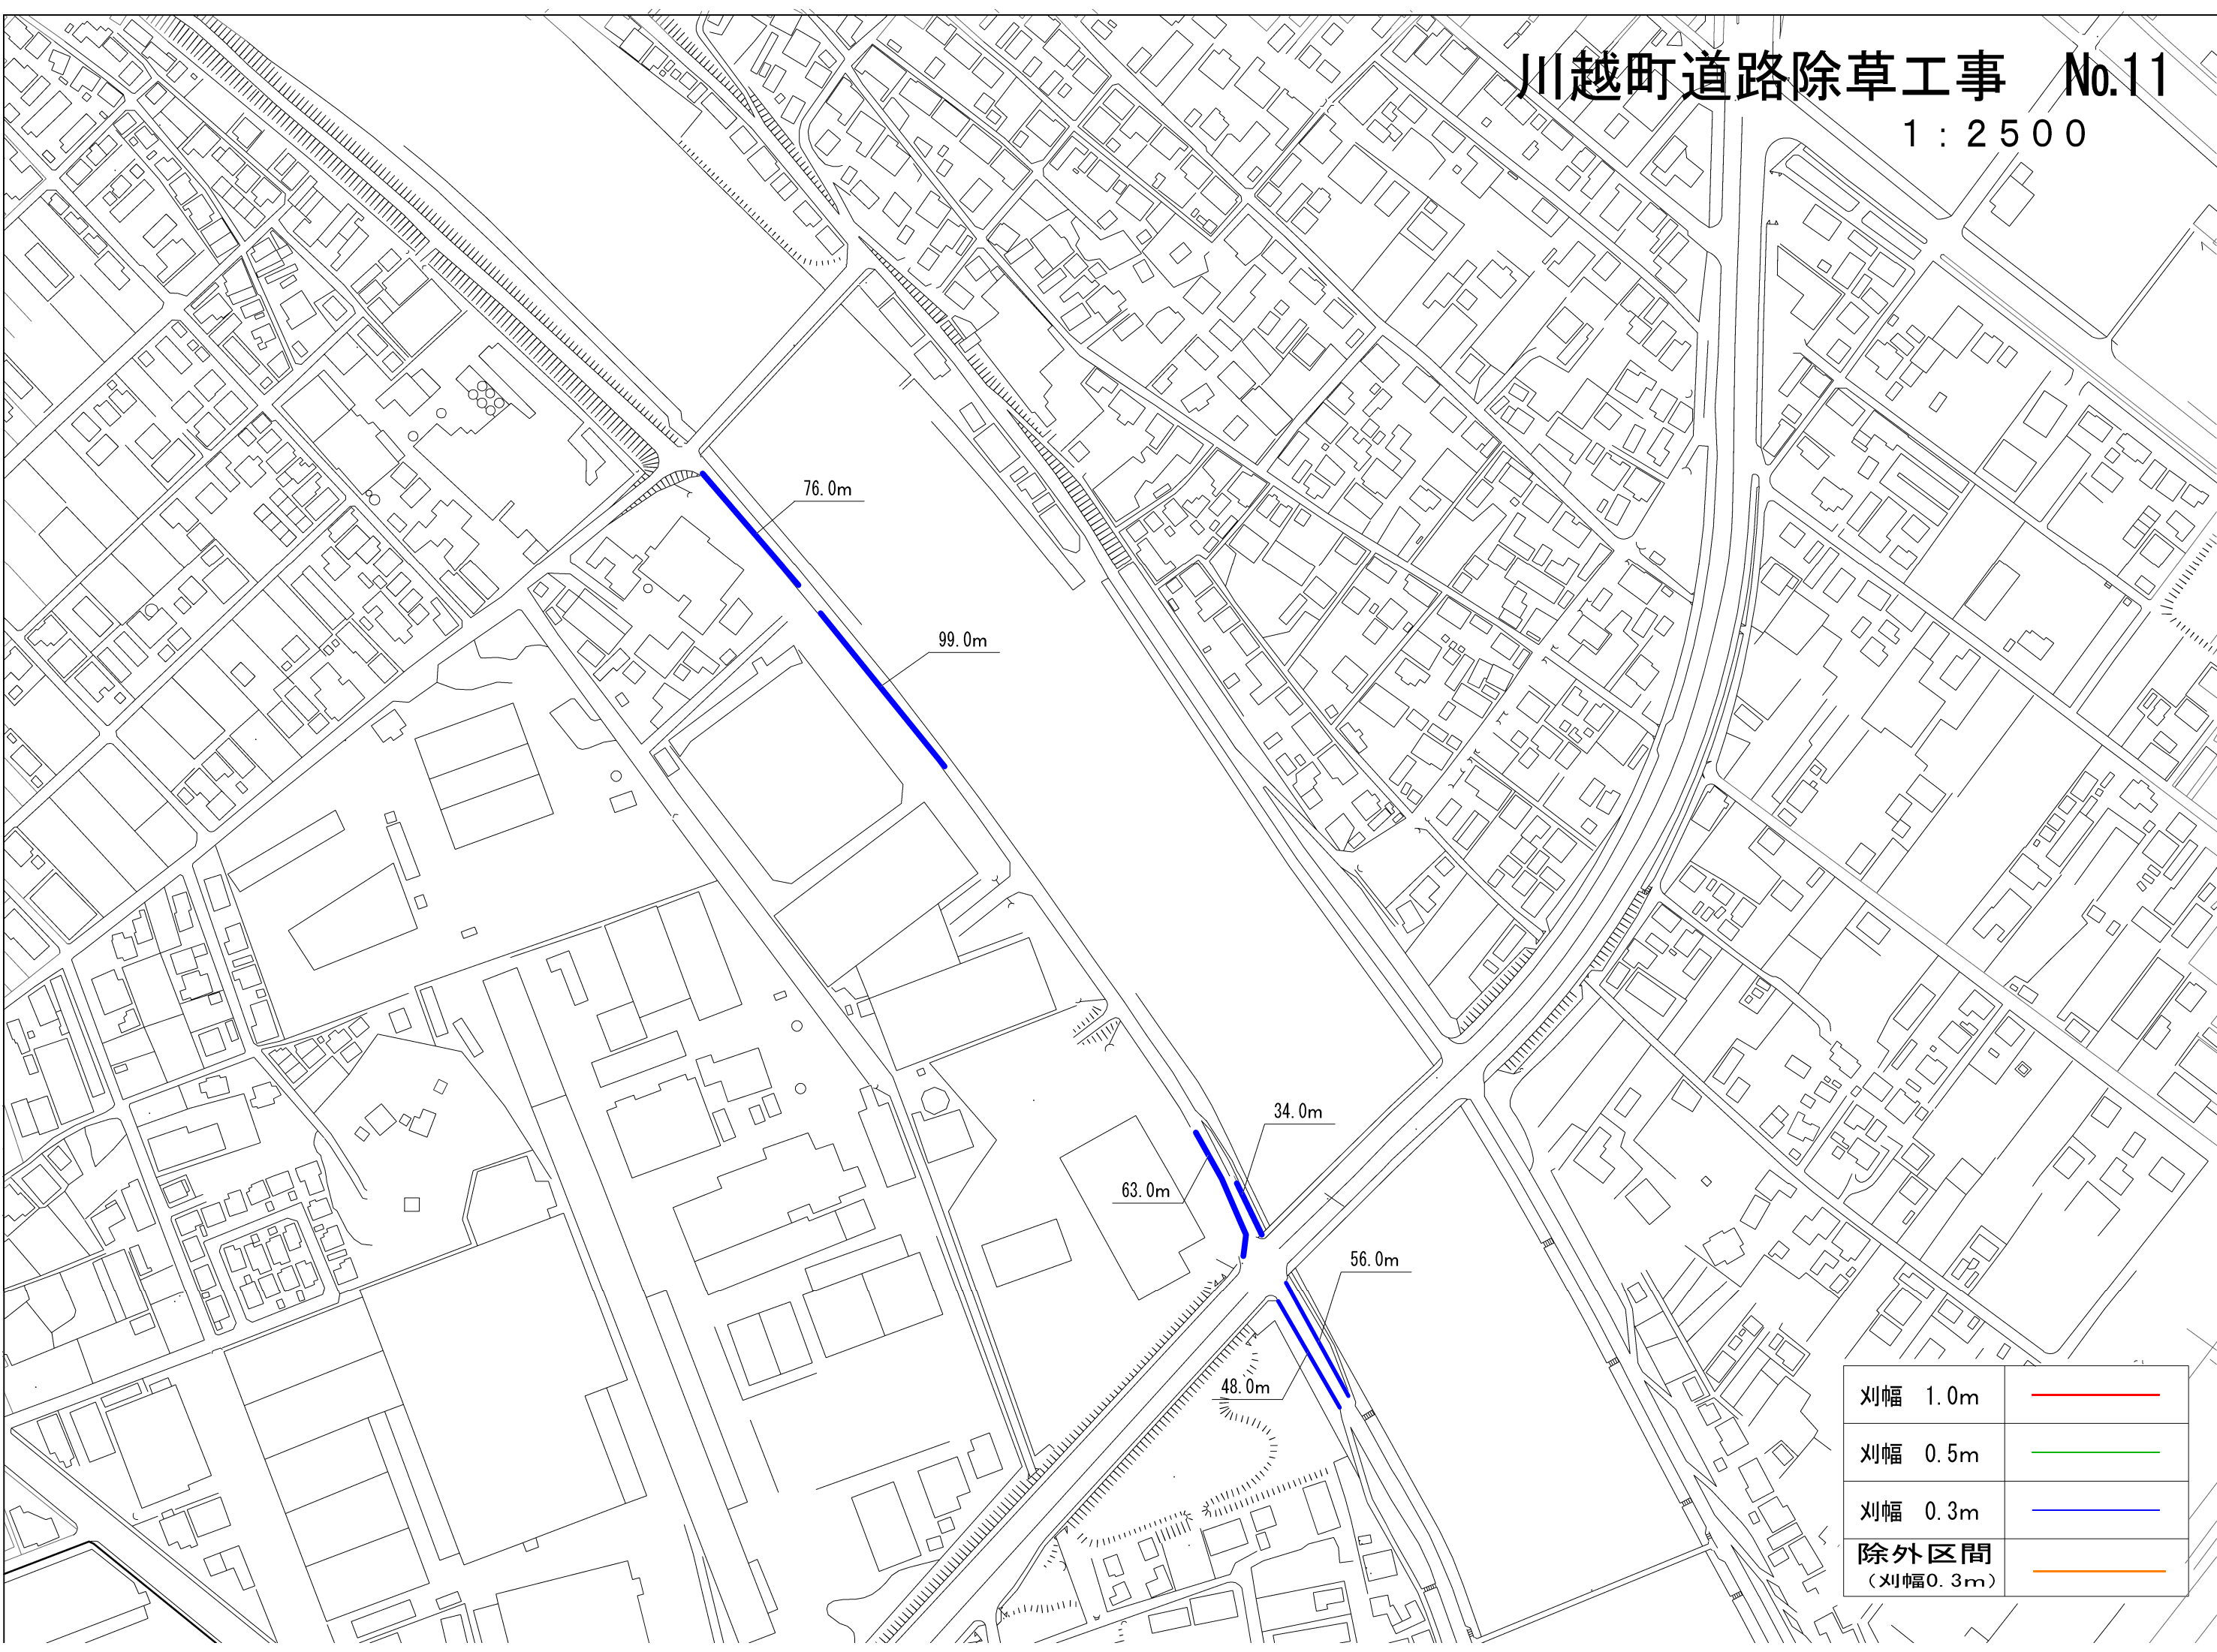1 : 2 5 0 0






刈幅 1.0m	
刈幅 0.5m	
刈幅 0.3m	
除外区間 (刈幅0.3m)	

川越町道路除草工事 No. 12

1 : 5000



刈幅 1.0m	
刈幅 0.3m	
刈込範囲	
人力除草	